


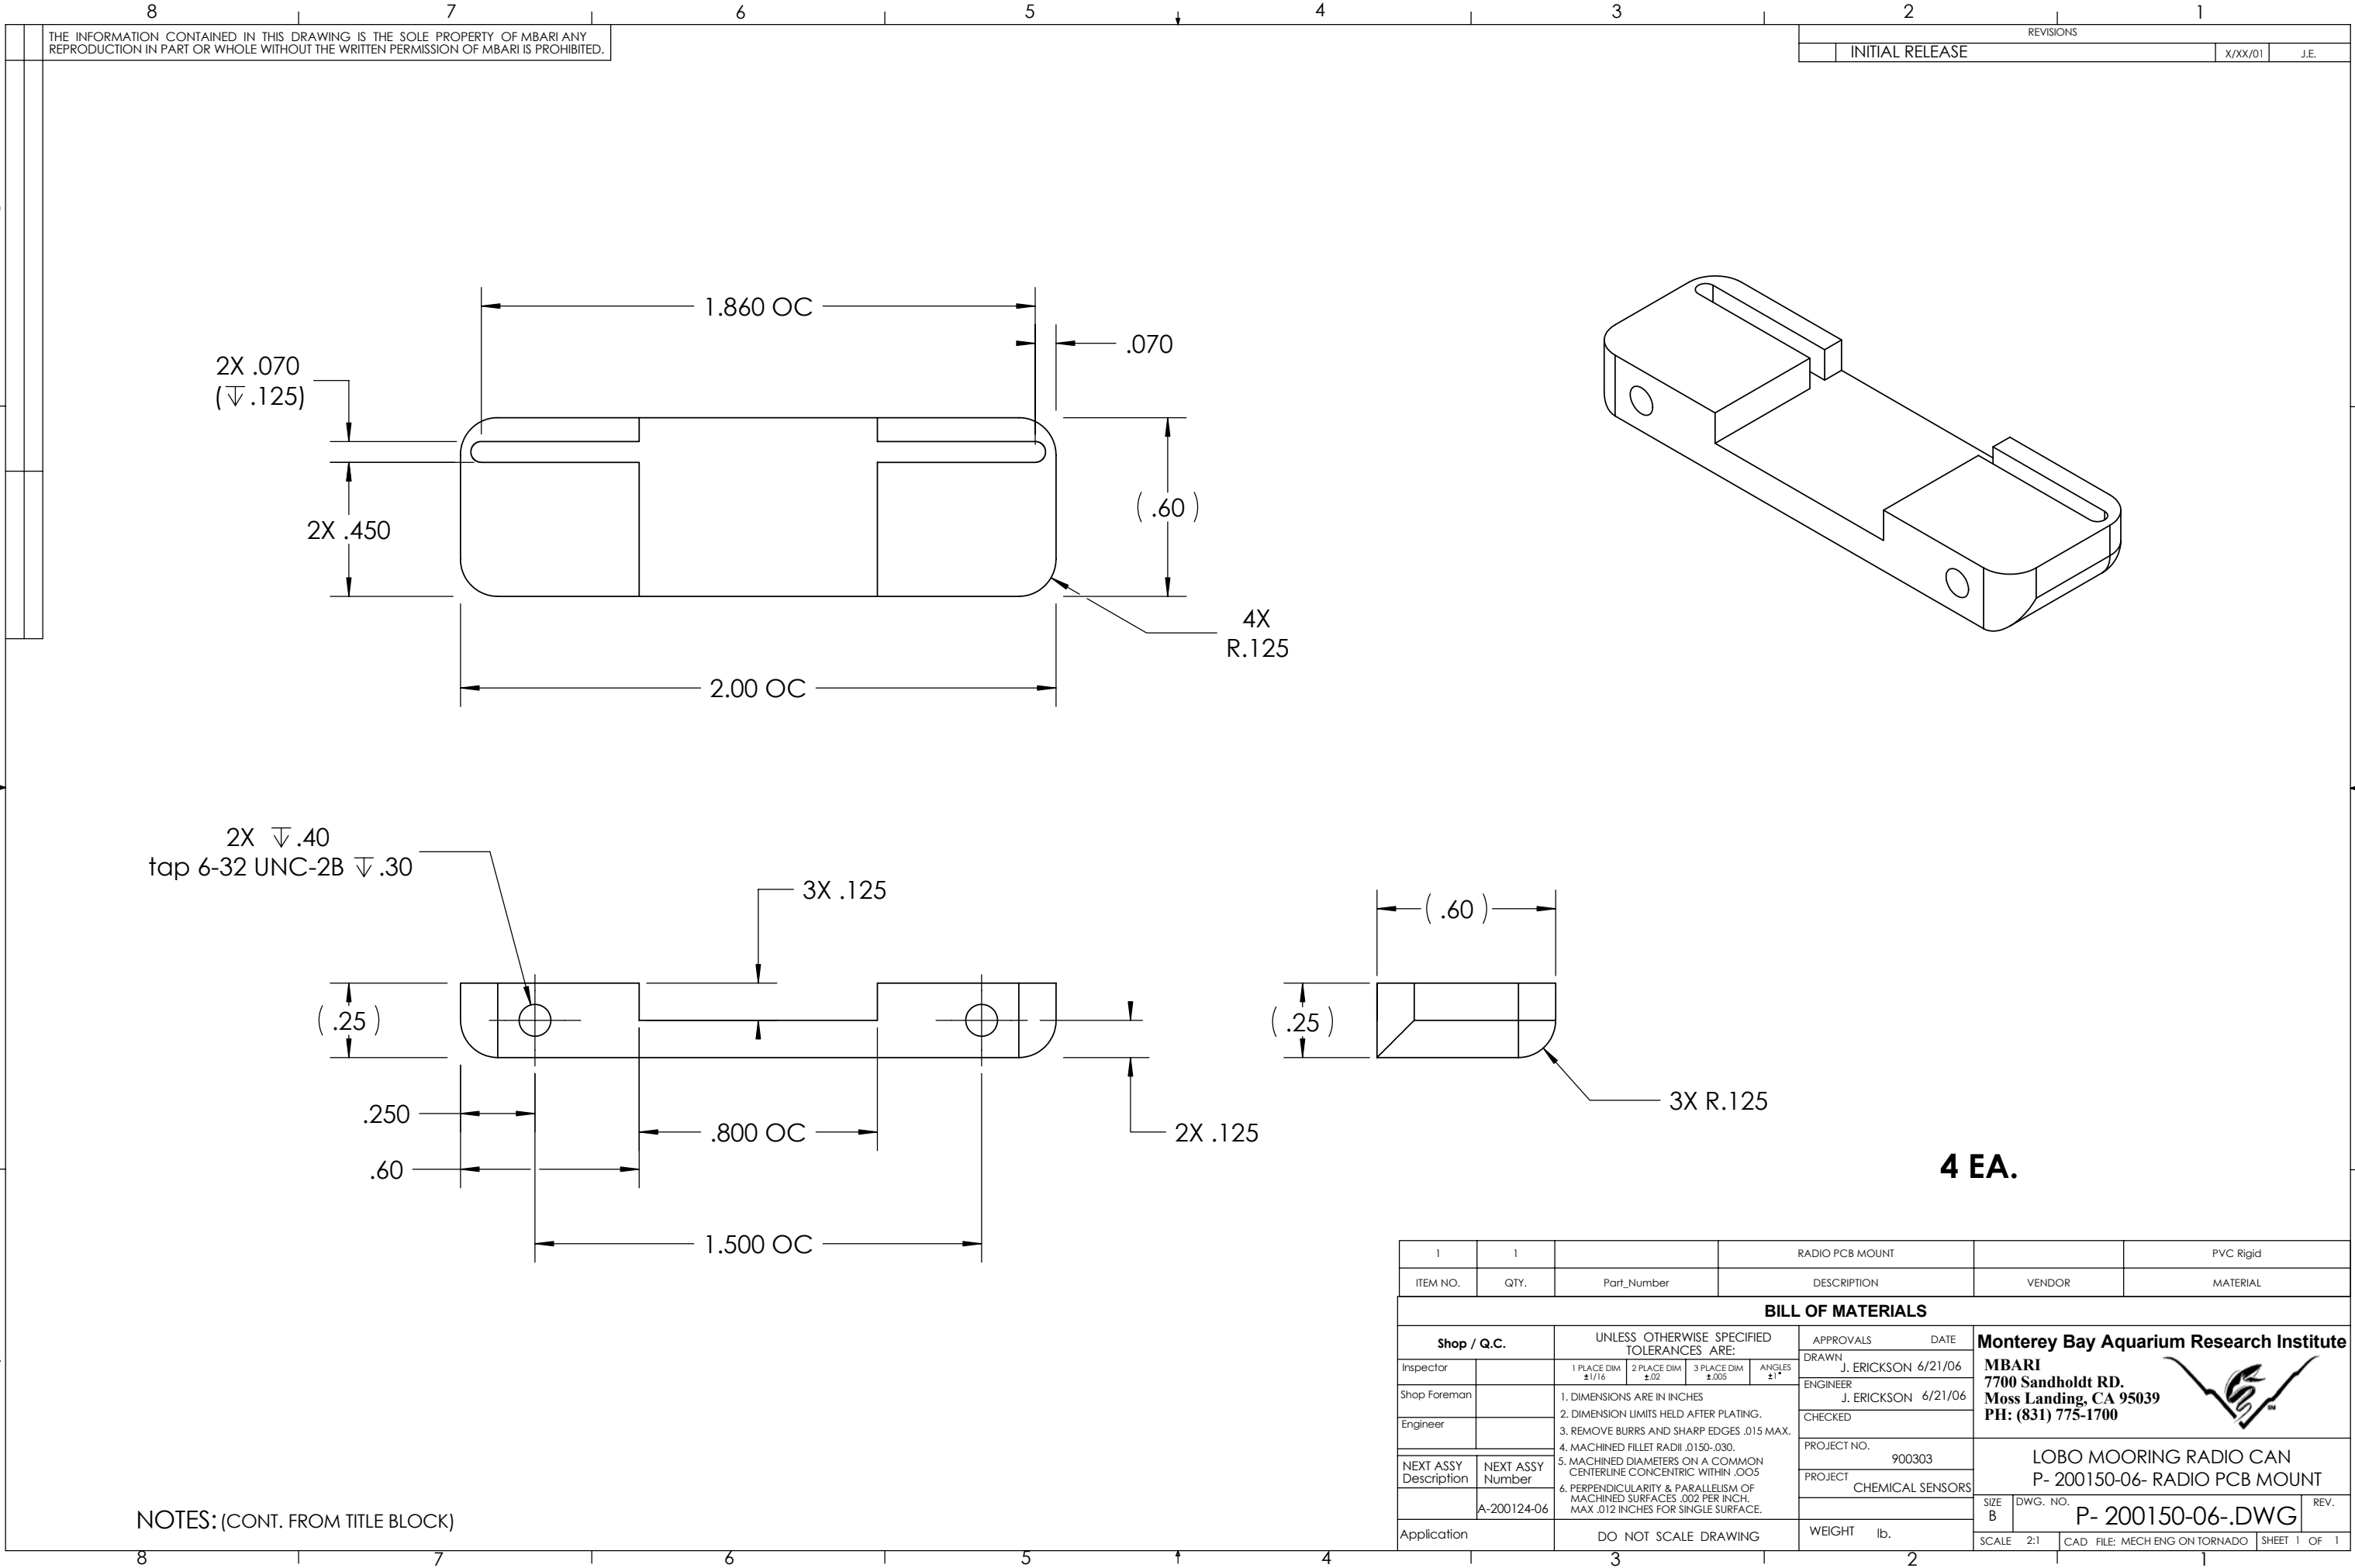

NOTES: (CONT. FROM TITLE BLOCK)

4 EA.

1	1	RADIO PCB MOUNT			PVC Rigid		
ITEM NO.	QTY.	Part_Number	DESCRIPTION		VENDOR	MATERIAL	
BILL OF MATERIALS							
Shop / Q.C.		UNLESS OTHERWISE SPECIFIED TOLERANCES ARE:			APPROVALS DATE		
Inspector		1 PLACE DIM ±1/16	2 PLACE DIM ±.02	3 PLACE DIM ±.005	ANGLES ±1°	Monterey Bay Aquarium Research Institute MBARI 7700 Sandholdt RD. Moss Landing, CA 95039 PH: (831) 775-1700 	
Shop Foreman		1. DIMENSIONS ARE IN INCHES 2. DIMENSION LIMITS HELD AFTER PLATING. 3. REMOVE BURRS AND SHARP EDGES .015 MAX. 4. MACHINED FILLET RADII .0150-.030. 5. MACHINED DIAMETERS ON A COMMON CENTERLINE CONCENTRIC WITHIN .005 6. PERPENDICULARITY & PARALLELISM OF MACHINED SURFACES .002 PER INCH. MAX .012 INCHES FOR SINGLE SURFACE.			DRAWN J. ERICKSON 6/21/06		LOBO MOORING RADIO CAN P- 200150-06- RADIO PCB MOUNT
Engineer					ENGINEER J. ERICKSON 6/21/06		
					CHECKED		
NEXT ASSY Description	NEXT ASSY Number				PROJECT NO. 900303		
	A-200124-06				PROJECT CHEMICAL SENSORS		
Application		DO NOT SCALE DRAWING			WEIGHT lb.	SIZE B DWG. NO. P- 200150-06-.DWG REV.	
					SCALE 2:1	CAD FILE: MECH ENG ON TORNADO SHEET 1 OF 1	

Monterey Bay Aquarium Research Institute
MBARI
7700 Sandholdt RD.
Moss Landing, CA 95039
PH: (831) 775-1700



LOBO MOORING RADIO CAN
P- 200150-06- RADIO PCB MOUNT