



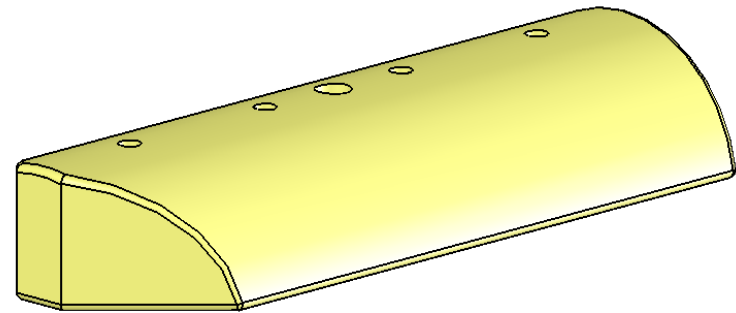

MBARI S-Moor Flotation

Hans Jannasch; 831-775-1717

$6681 \text{ in}^3 = 3.76 \text{ ft}^3$

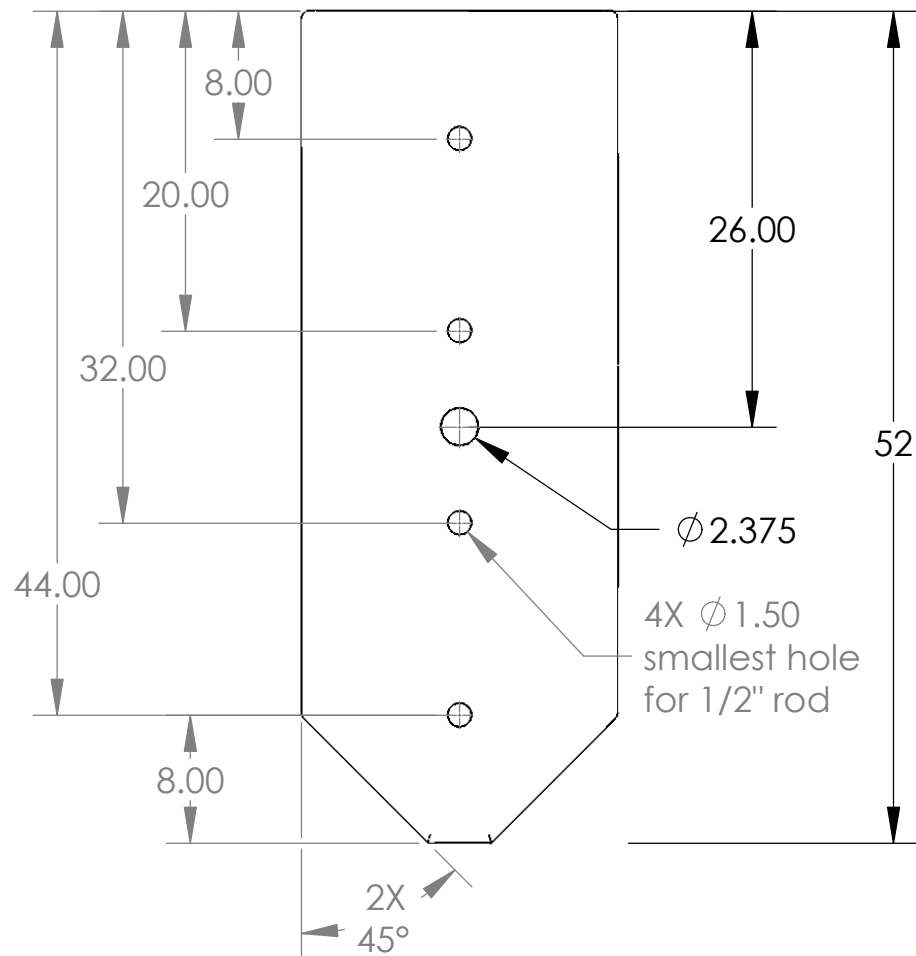