




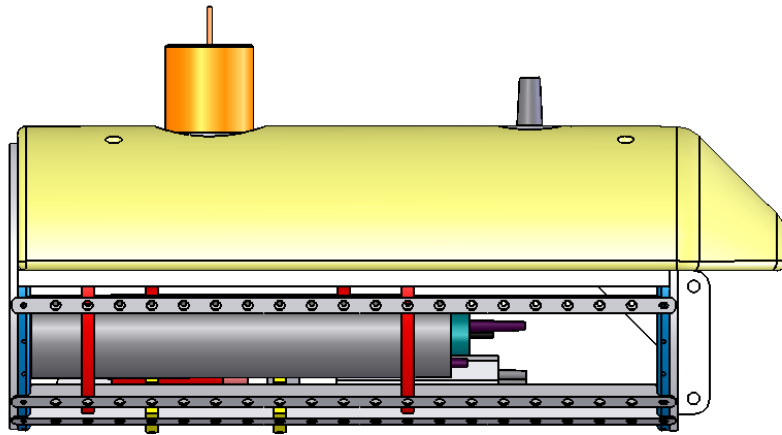


Side view as floating in water

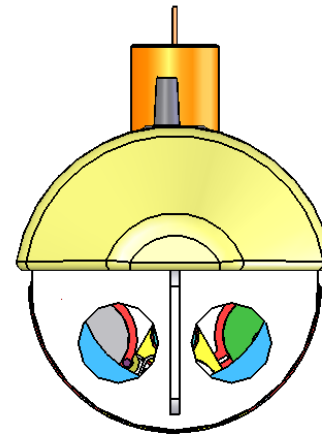


Front view (in water)

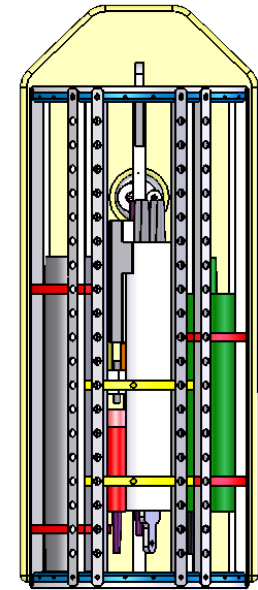

Standing in lab

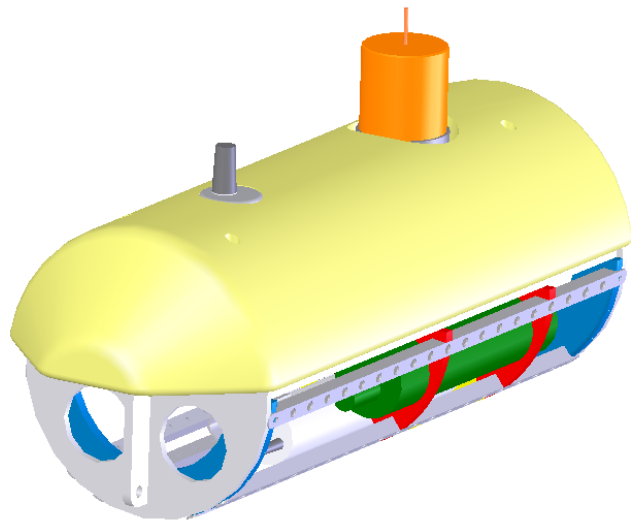

Perspectives

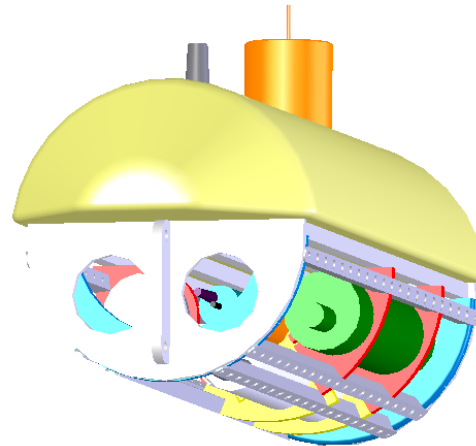

Shallow water mooring

- * Standard Gilman floats
- * Horizontal instruments protected in frame
- * Instruments at ~20 cm
- * ~30 cm draft
- * Faces into current
- * Same mooring instruments and brackets
- * Same mounting style
- * Stands in lab