





MBARI S-Moor
Hans Jannasch, 831-775-1717
Flotation attachment and assembly

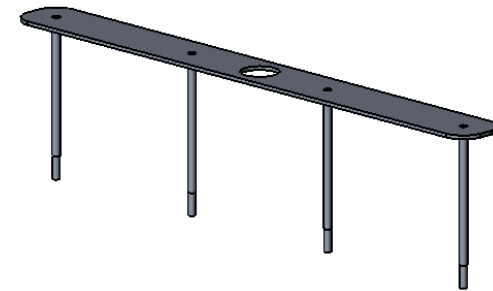

Floating position
Anchor line attaches lower left
Weight will be added to bottom
for correct righting moment.

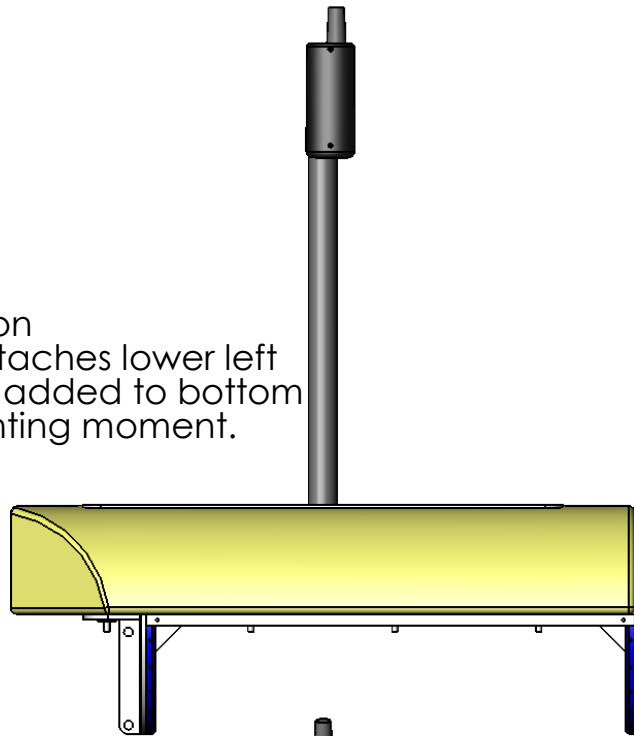

1/4 by 4" 316-SS plate with
4 @ 1/2" rods welded and
bottom threaded. Will attach
to Al frame using Delrin sleeves.

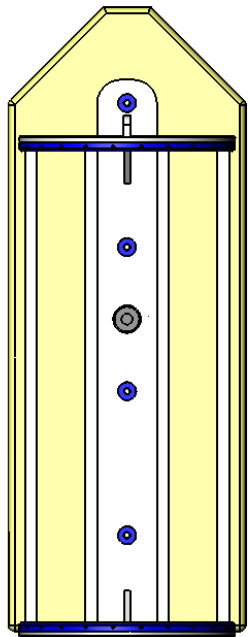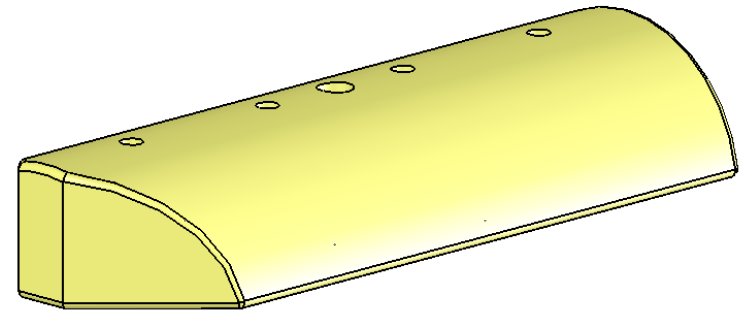

Standing position

