



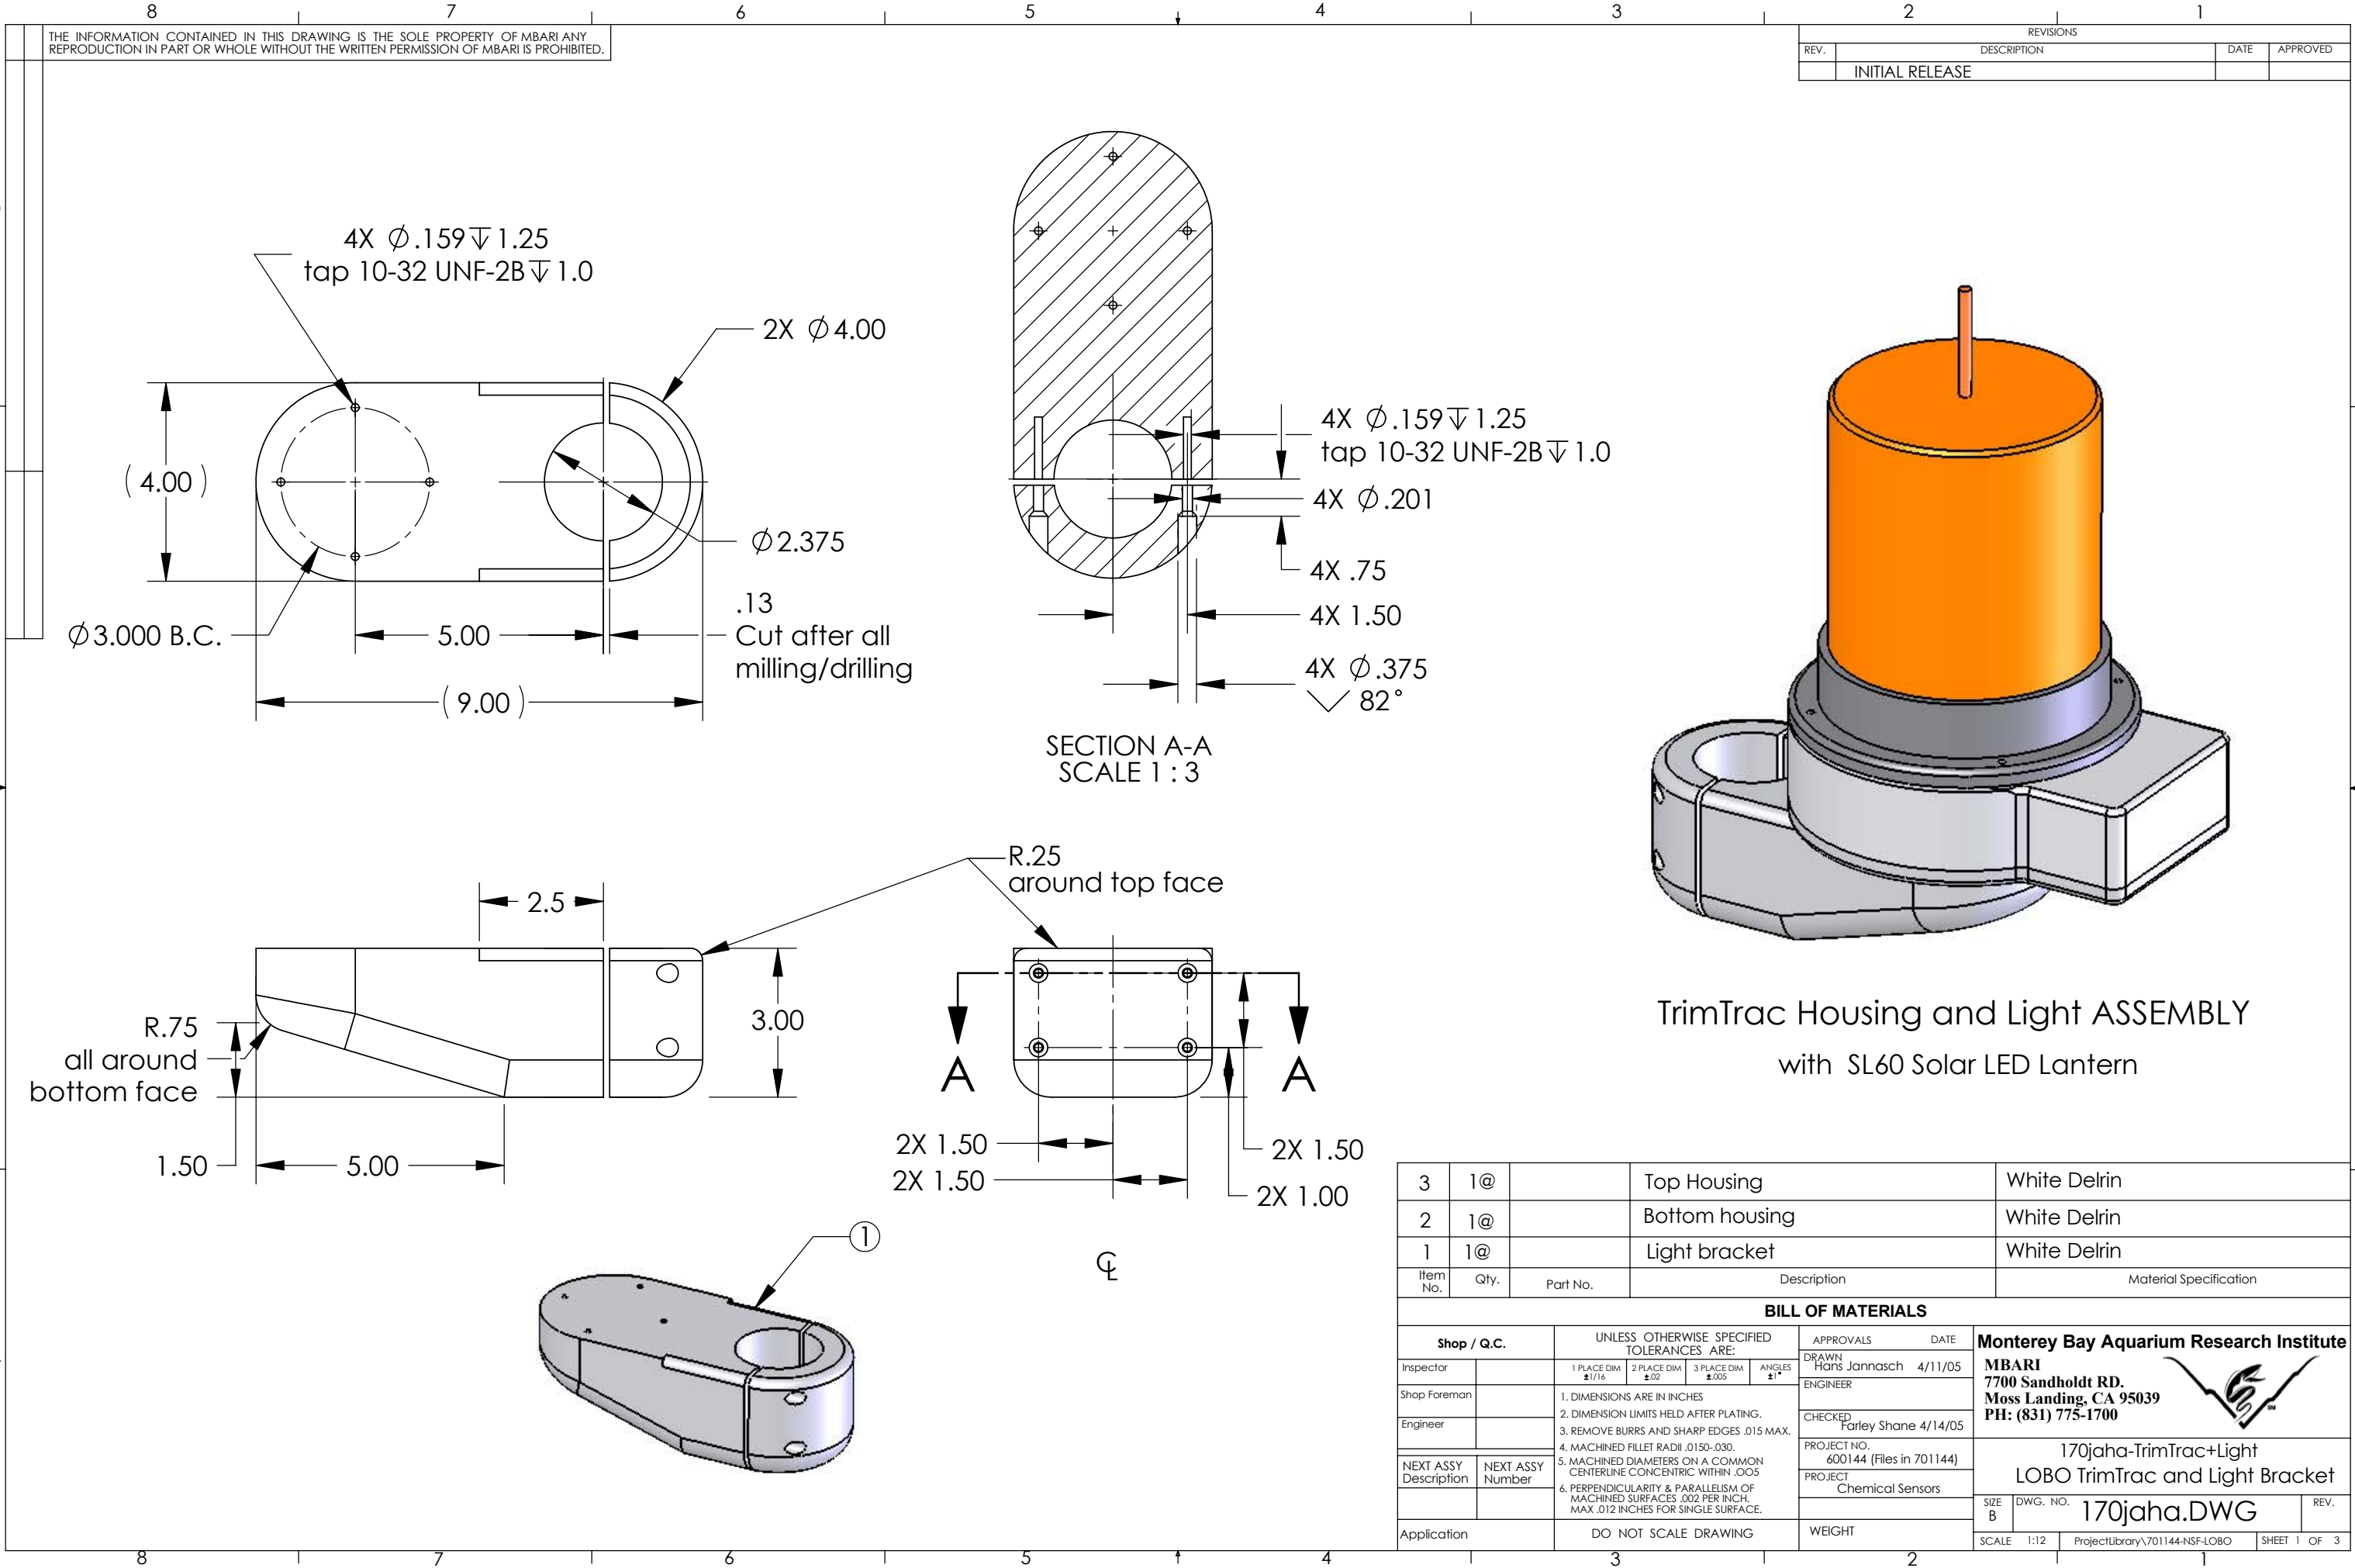

THE INFORMATION CONTAINED IN THIS DRAWING IS THE SOLE PROPERTY OF MBARI ANY REPRODUCTION IN PART OR WHOLE WITHOUT THE WRITTEN PERMISSION OF MBARI IS PROHIBITED.

REVISIONS			
REV.	DESCRIPTION	DATE	APPROVED
1	INITIAL RELEASE		

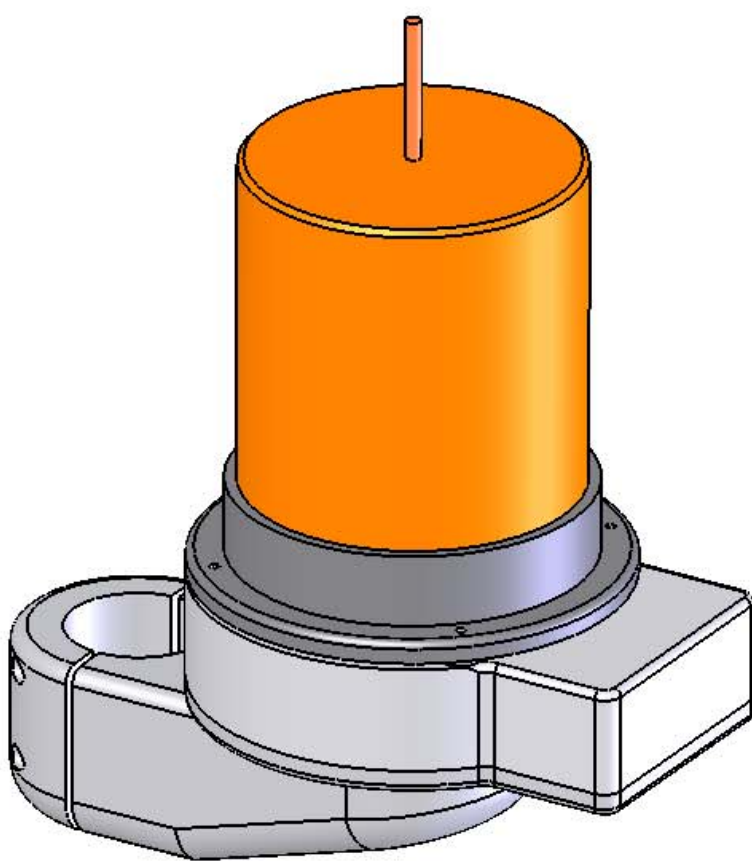

TrimTrac Housing and Light ASSEMBLY
with SL60 Solar LED Lantern


3	1@		Top Housing	White Delrin
2	1@		Bottom housing	White Delrin
1	1@		Light bracket	White Delrin
Item No.	Qty.	Part No.	Description	Material Specification
BILL OF MATERIALS				
Shop / Q.C.		UNLESS OTHERWISE SPECIFIED TOLERANCES ARE:		APPROVALS DATE
Inspector		1 PLACE DIM ±.1/16	2 PLACE DIM ±.02	DRAWN Hans Jannasch 4/11/05
Shop Foreman		3 PLACE DIM ±.005	ANGLES ±1°	ENGINEER
Engineer		1. DIMENSIONS ARE IN INCHES 2. DIMENSION LIMITS HELD AFTER PLATING. 3. REMOVE BURRS AND SHARP EDGES .015 MAX. 4. MACHINED FILLET RADII .0150-.030. 5. MACHINED DIAMETERS ON A COMMON CENTERLINE CONCENTRIC WITHIN .005 6. PERPENDICULARITY & PARALLELISM OF MACHINED SURFACES .002 PER INCH. MAX .012 INCHES FOR SINGLE SURFACE.		
NEXT ASSY Description	NEXT ASSY Number	PROJECT NO. 600144 (Files in 701144)		
		PROJECT Chemical Sensors		
Application		DO NOT SCALE DRAWING	WEIGHT	
				SCALE 1:12 ProjectLibrary\701144-NSF-LOBO SHEET 1 OF 3

Monterey Bay Aquarium Research Institute
MBARI
7700 Sandholdt RD.
Moss Landing, CA 95039
PH: (831) 775-1700



170jaha-TrimTrac+Light
LOBO TrimTrac and Light Bracket

SIZE B DWG. NO. 170jaha.DWG REV.

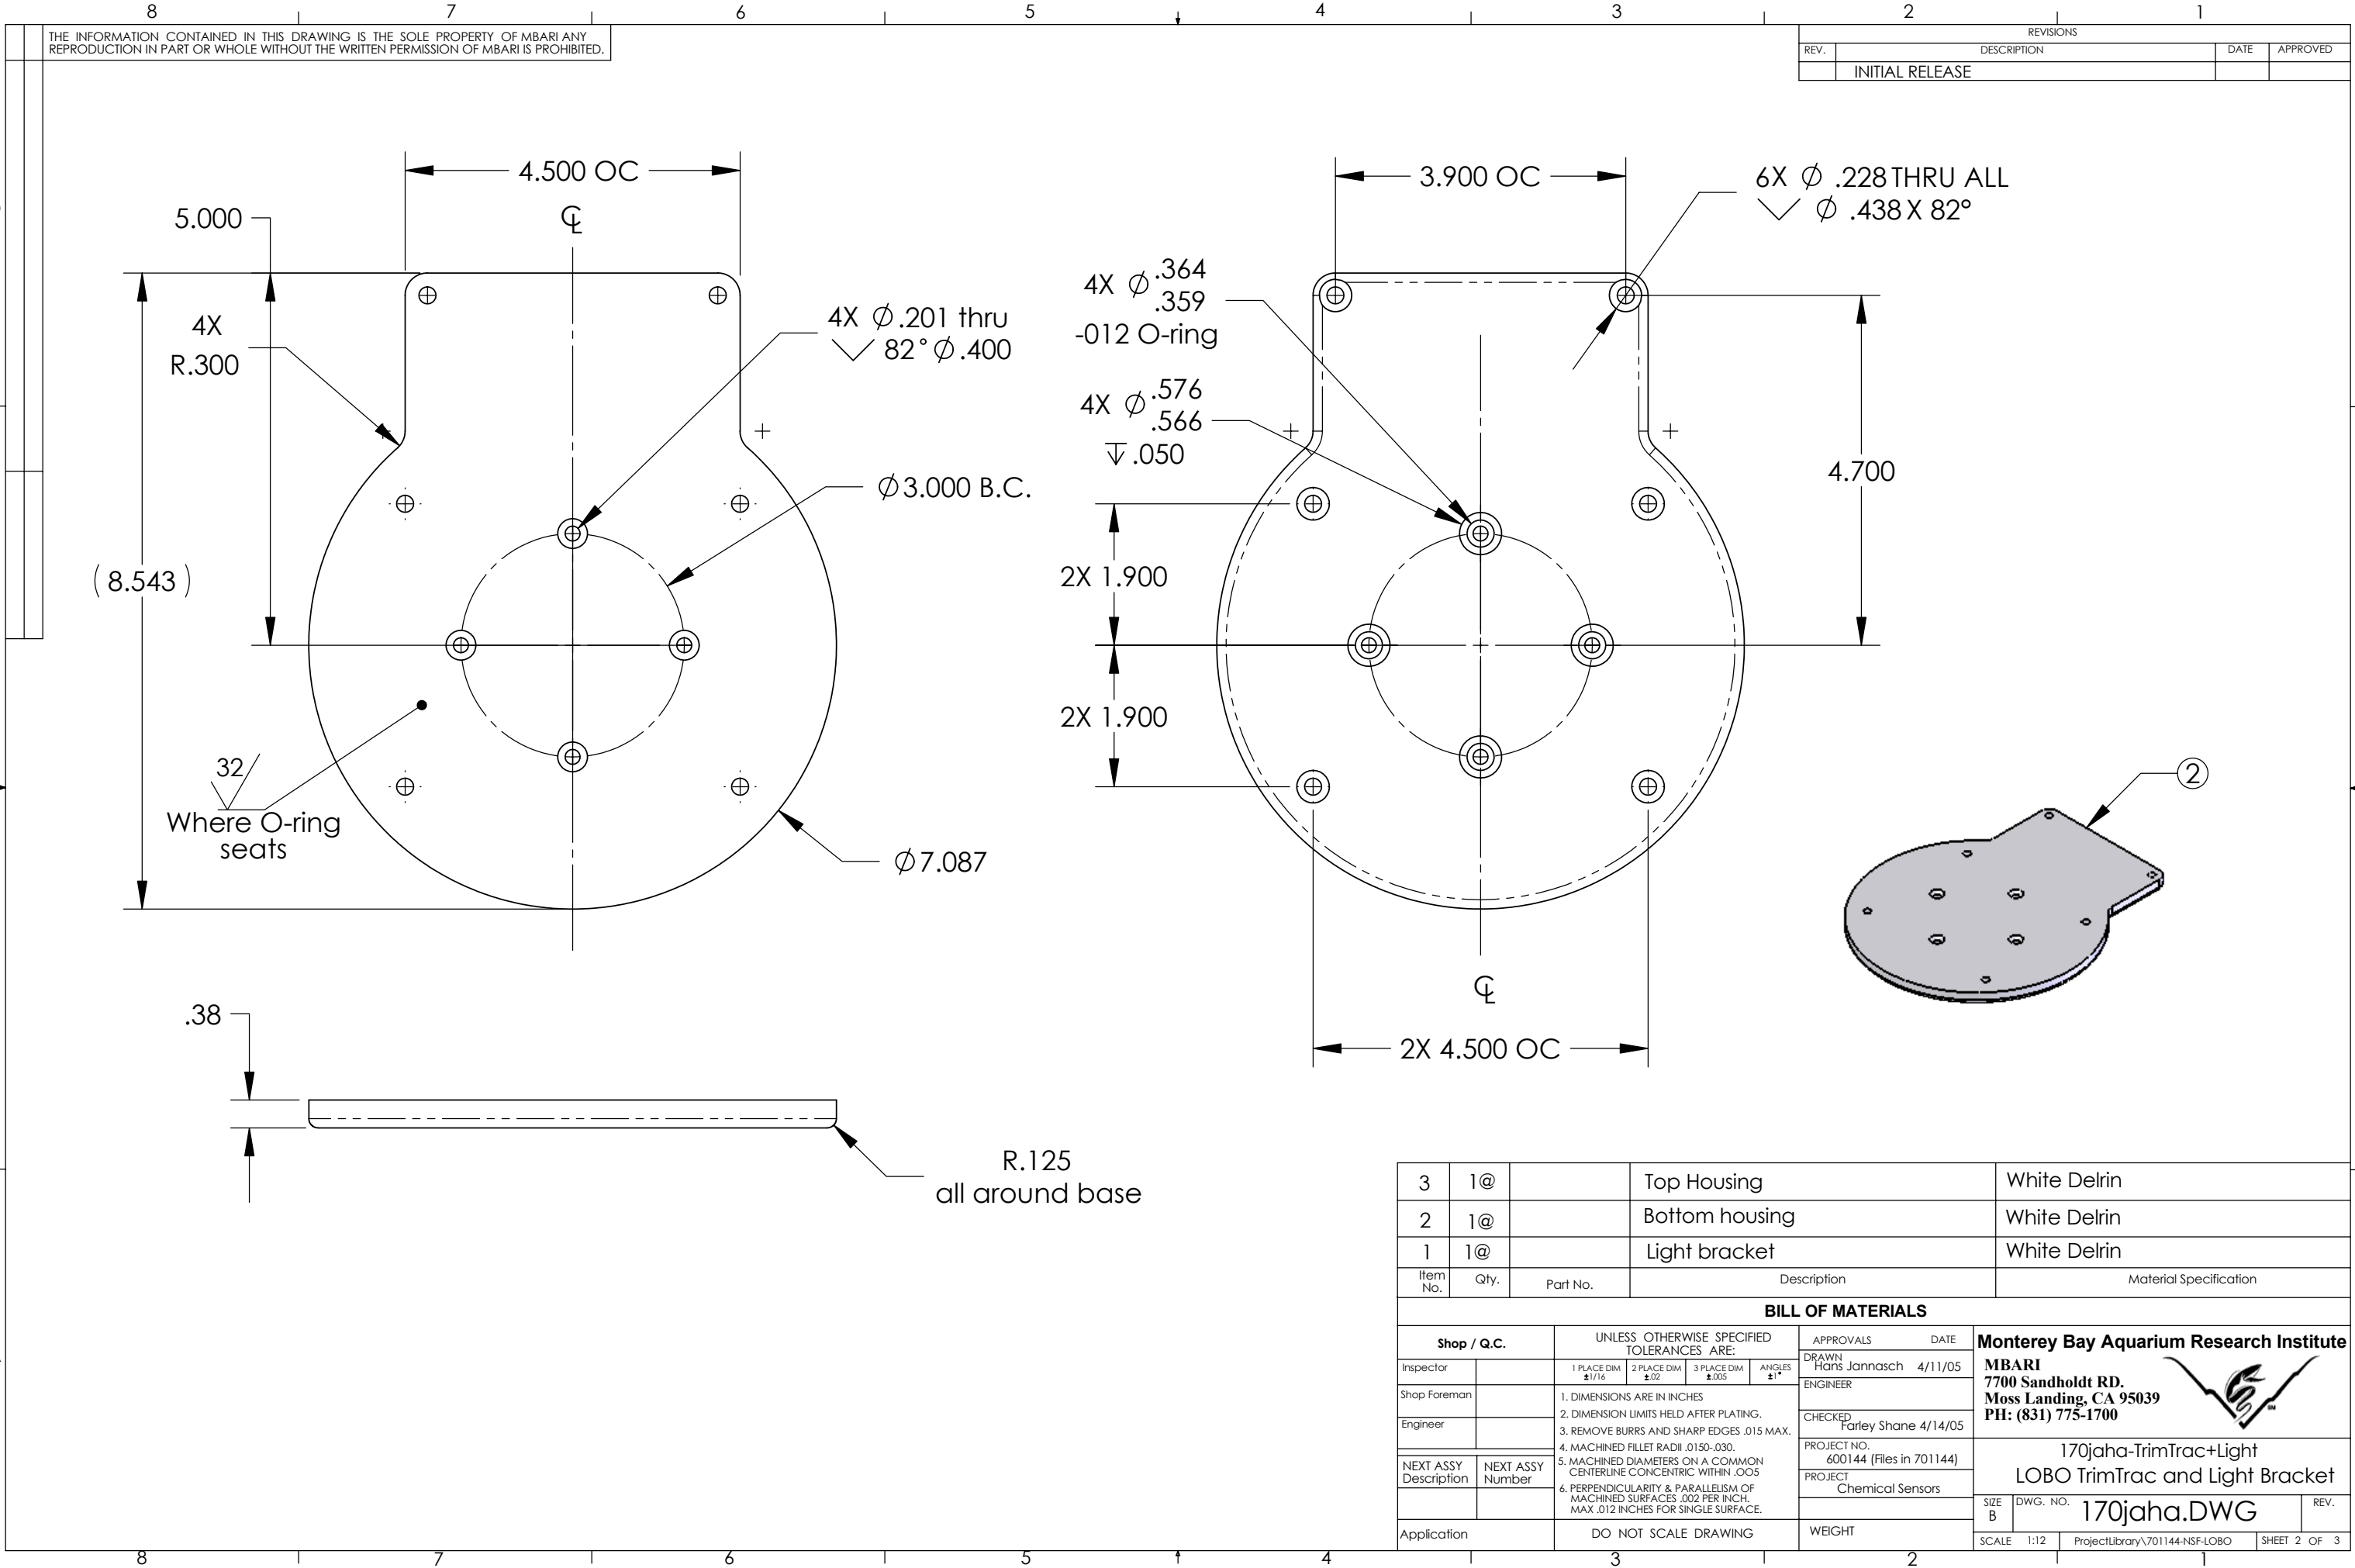

THE INFORMATION CONTAINED IN THIS DRAWING IS THE SOLE PROPERTY OF MBARI ANY REPRODUCTION IN PART OR WHOLE WITHOUT THE WRITTEN PERMISSION OF MBARI IS PROHIBITED.


REVISIONS			
REV.	DESCRIPTION	DATE	APPROVED
	INITIAL RELEASE		

3	1@		Top Housing	White Delrin
2	1@		Bottom housing	White Delrin
1	1@		Light bracket	White Delrin
Item No.	Qty.	Part No.	Description	Material Specification
BILL OF MATERIALS				
Shop / Q.C.		UNLESS OTHERWISE SPECIFIED TOLERANCES ARE:		APPROVALS DATE
Inspector		1 PLACE DIM ±1/16	2 PLACE DIM ±.02	DRAWN Hans Jannasch 4/11/05
Shop Foreman		3 PLACE DIM ±.005	ANGLES ±1°	ENGINEER
Engineer		1. DIMENSIONS ARE IN INCHES 2. DIMENSION LIMITS HELD AFTER PLATING. 3. REMOVE BURRS AND SHARP EDGES .015 MAX. 4. MACHINED FILLET RADII .0150-.030. 5. MACHINED DIAMETERS ON A COMMON CENTERLINE CONCENTRIC WITHIN .005 6. PERPENDICULARITY & PARALLELISM OF MACHINED SURFACES .002 PER INCH. MAX .012 INCHES FOR SINGLE SURFACE.		CHECKED Farley Shane 4/14/05
NEXT ASSY Description	NEXT ASSY Number	PROJECT NO. 600144 (Files in 701144)		170jaha-TrimTrac+Light LOBO TrimTrac and Light Bracket
		PROJECT Chemical Sensors		
Application	DO NOT SCALE DRAWING		WEIGHT	SIZE B DWG. NO. 170jaha.DWG REV.
				SCALE 1:12 ProjectLibrary\701144-NSF-LOBO SHEET 2 OF 3

Monterey Bay Aquarium Research Institute
MBARI
7700 Sandholdt RD.
Moss Landing, CA 95039
PH: (831) 775-1700



170jaha-TrimTrac+Light
LOBO TrimTrac and Light Bracket

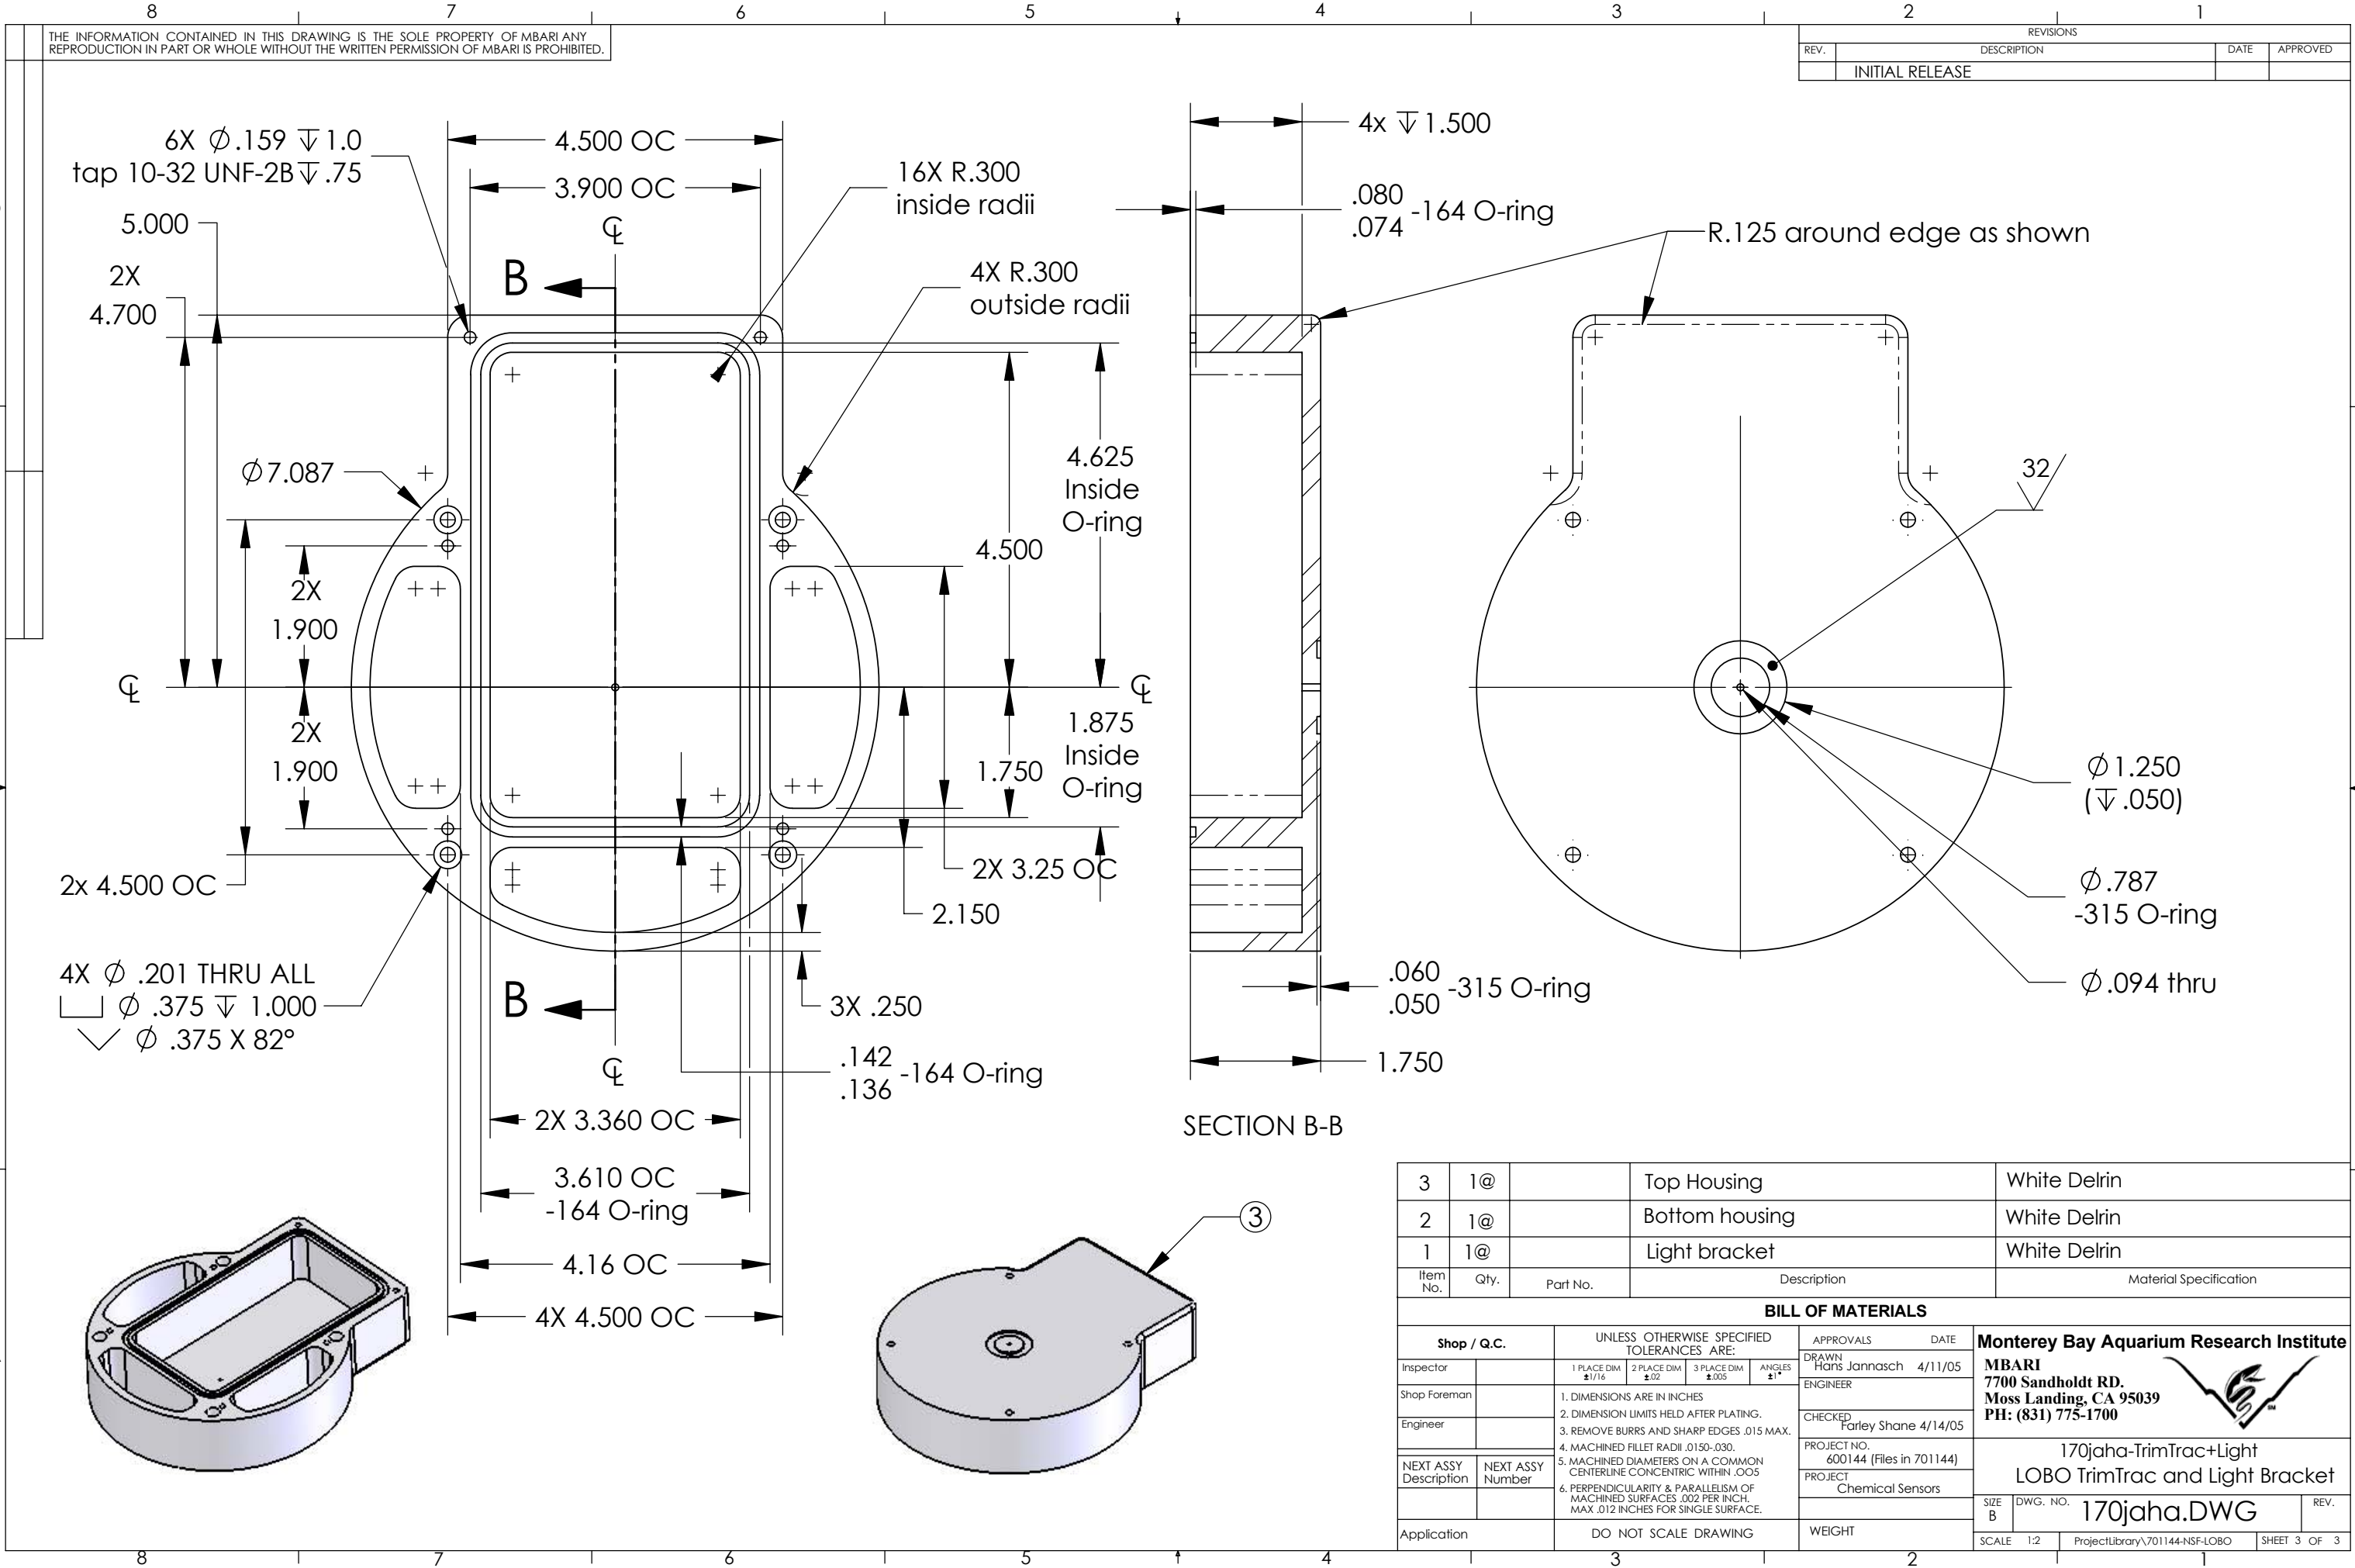

THE INFORMATION CONTAINED IN THIS DRAWING IS THE SOLE PROPERTY OF MBARI ANY REPRODUCTION IN PART OR WHOLE WITHOUT THE WRITTEN PERMISSION OF MBARI IS PROHIBITED.

REVISIONS			
REV.	DESCRIPTION	DATE	APPROVED
INITIAL RELEASE			

3	1@		Top Housing	White Delrin
2	1@		Bottom housing	White Delrin
1	1@		Light bracket	White Delrin
Item No.	Qty.	Part No.	Description	Material Specification
BILL OF MATERIALS				
Shop / Q.C.		UNLESS OTHERWISE SPECIFIED TOLERANCES ARE:		APPROVALS DATE
Inspector		1 PLACE DIM ±.1/16	2 PLACE DIM ±.02	3 PLACE DIM ±.005
Shop Foreman		1. DIMENSIONS ARE IN INCHES		ENGINEER
Engineer		2. DIMENSION LIMITS HELD AFTER PLATING.		CHECKED
		3. REMOVE BURRS AND SHARP EDGES .015 MAX.		Farley Shane 4/14/05
		4. MACHINED FILLET RADI. 0150-030.		PROJECT NO.
		5. MACHINED DIAMETERS ON A COMMON CENTERLINE CONCENTRIC WITHIN .005		600144 (Files in 701144)
		6. PERPENDICULARITY & PARALLELISM OF MACHINED SURFACES .002 PER INCH. MAX .012 INCHES FOR SINGLE SURFACE.		PROJECT
				Chemical Sensors
				SIZE B
				DWG. NO.
				170jaha.DWG
				REV.
Application		DO NOT SCALE DRAWING		WEIGHT
				SCALE 1:2
				ProjectLibrary\701144-NSF-LOBO
				SHEET 3 OF 3

Monterey Bay Aquarium Research Institute
MBARI
7700 Sandholdt RD.
Moss Landing, CA 95039
PH: (831) 775-1700

170jaha-TrimTrac+Light
LOBO TrimTrac and Light Bracket