
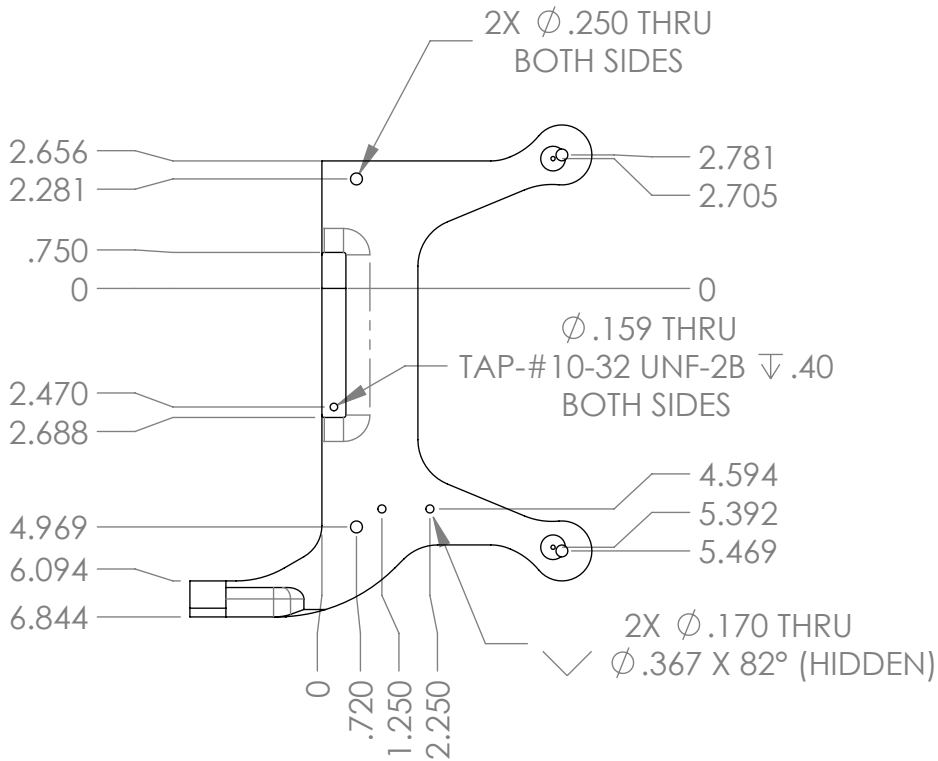
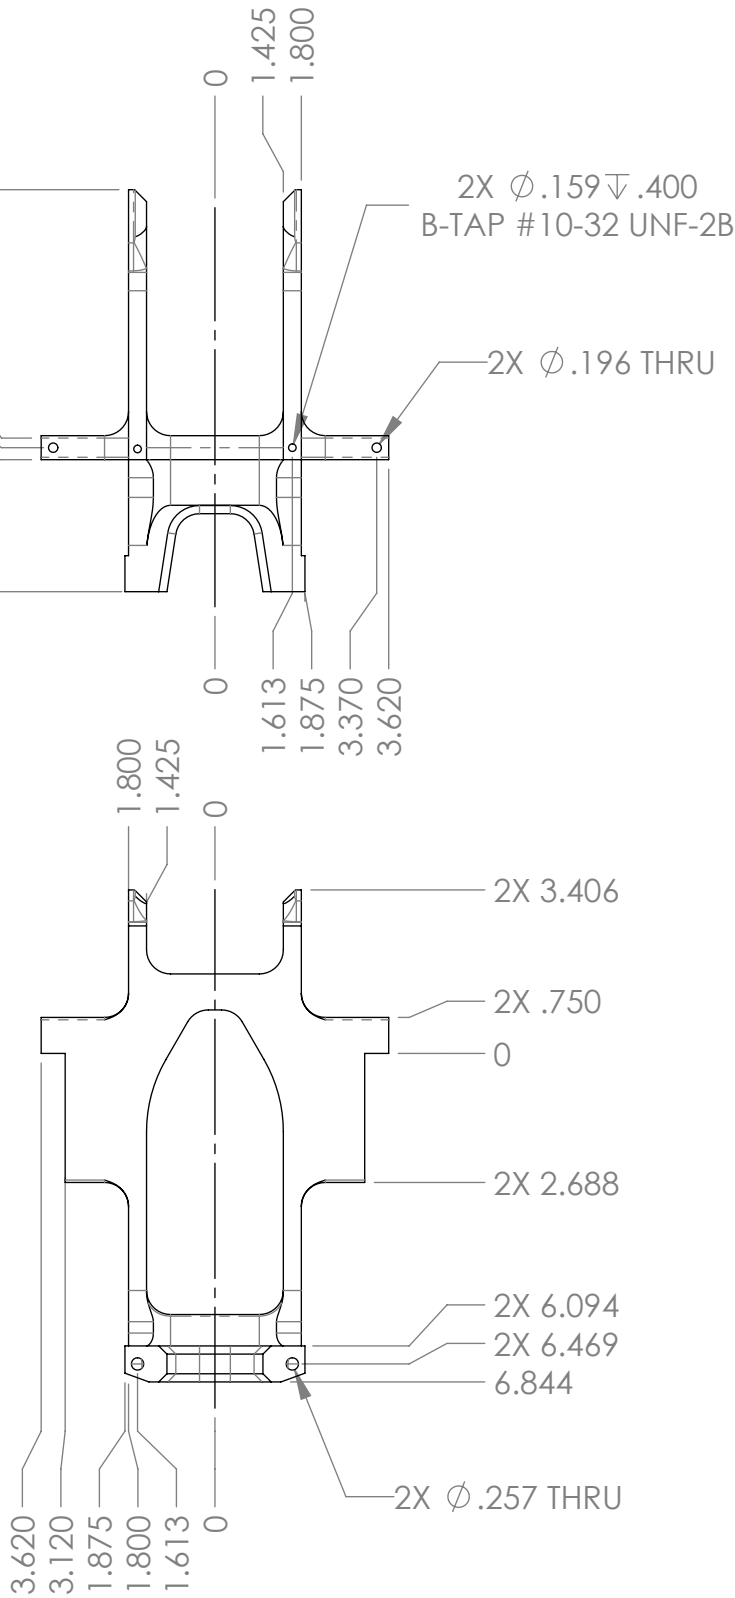
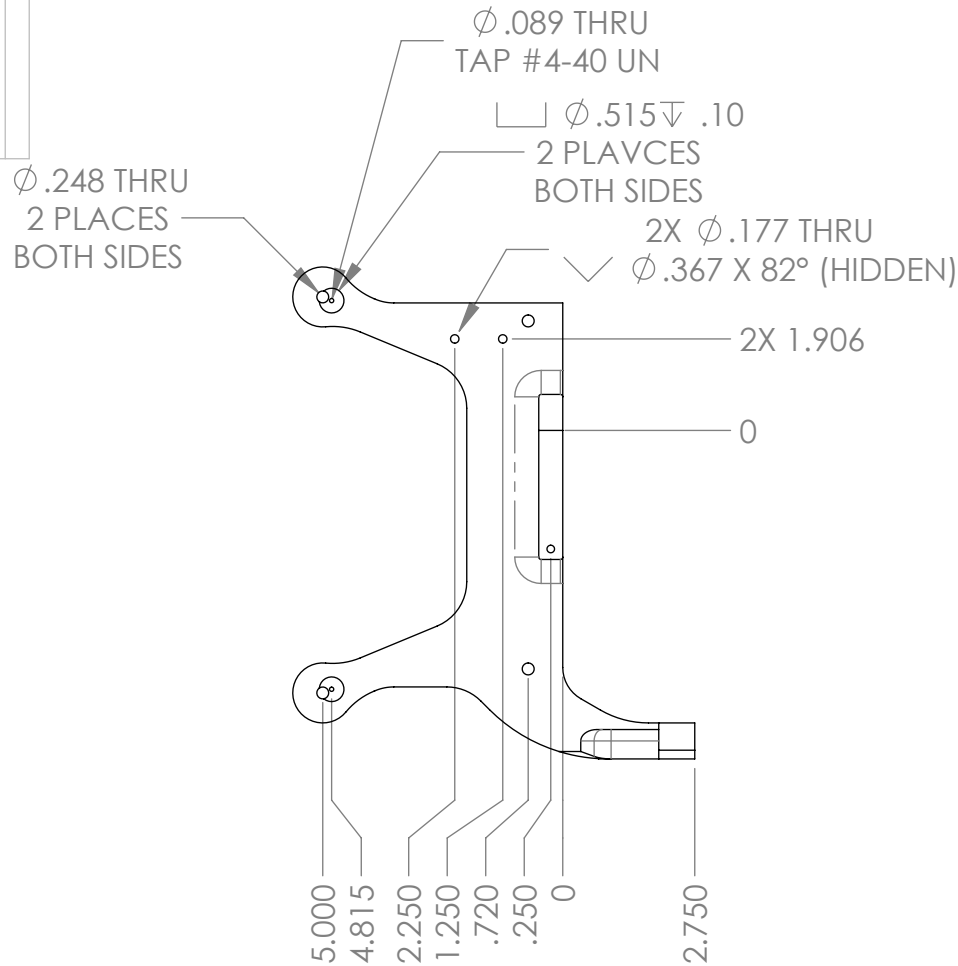


THE INFORMATION CONTAINED IN THIS DRAWING IS THE SOLE PROPERTY OF MBARI ANY REPRODUCTION IN PART OR WHOLE WITHOUT THE WRITTEN PERMISSION OF MBARI IS PROHIBITED.

REVISIONS			
REV.	DESCRIPTION	DATE	APPROVED
	INITIAL RELEASE	X/XX/00	J.E.

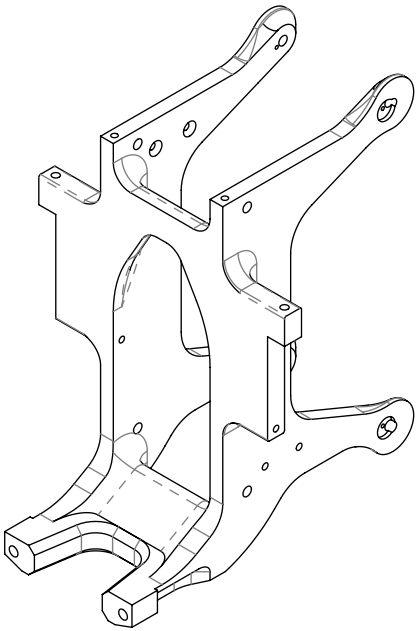

ITEM NO.	QTY.	PART NO.	DESCRIPTION	VENDOR	MATERIAL SPECIFICATION
1 2 1 2 3 
Shop / Q.C. Inspector Shop Foreman Engineer NEXT ASSY Description NEXT ASSY Number Application UNLESS OTHERWISE SPECIFIED TOLERANCES ARE: 1 PLACE DIM ±1/16 2 PLACE DIM ±.02 3 PLACE DIM ±.005 ANGLES ±1° 1. DIMENSIONS ARE IN INCHES 2. DIMENSION LIMITS HELD AFTER PLATING. 3. REMOVE BURRS AND SHARP EDGES .015 MAX. 4. MACHINED FILLET RADII .0150-.030. 5. MACHINED DIAMETERS ON A COMMON CENTERLINE CONCENTRIC WITHIN .005 6. PERPENDICULARITY & PARALLELISM OF MACHINED SURFACES .002 PER INCH. MAX .012 INCHES FOR SINGLE SURFACE. DO NOT SCALE DRAWING					
APPROVALS DATE DRAWN J. ERICKSON ENGINEER J. ERICKSON CHECKED PROJECT NO. 701145 PROJECT Penguin HotSpots WEIGHT 1.232 lb.					
Monterey Bay Aquarium Research Institute MBARI 7700 Sandholdt RD. Moss Landing, CA 95039 PH: (831) 775-1700  EK80 - REMUS EK80 Gimbal Mount SIZE B DWG. NO. REV. A-202096-21.DWG SCALE 1:4 CAD FILE: MECH ENG ON TORNADO SHEET 1 OF 1					

7. PROJECT LIBRARY:\701145 Penguin hotspots
NOTES: (CONT. FROM TITLE BLOCK)