


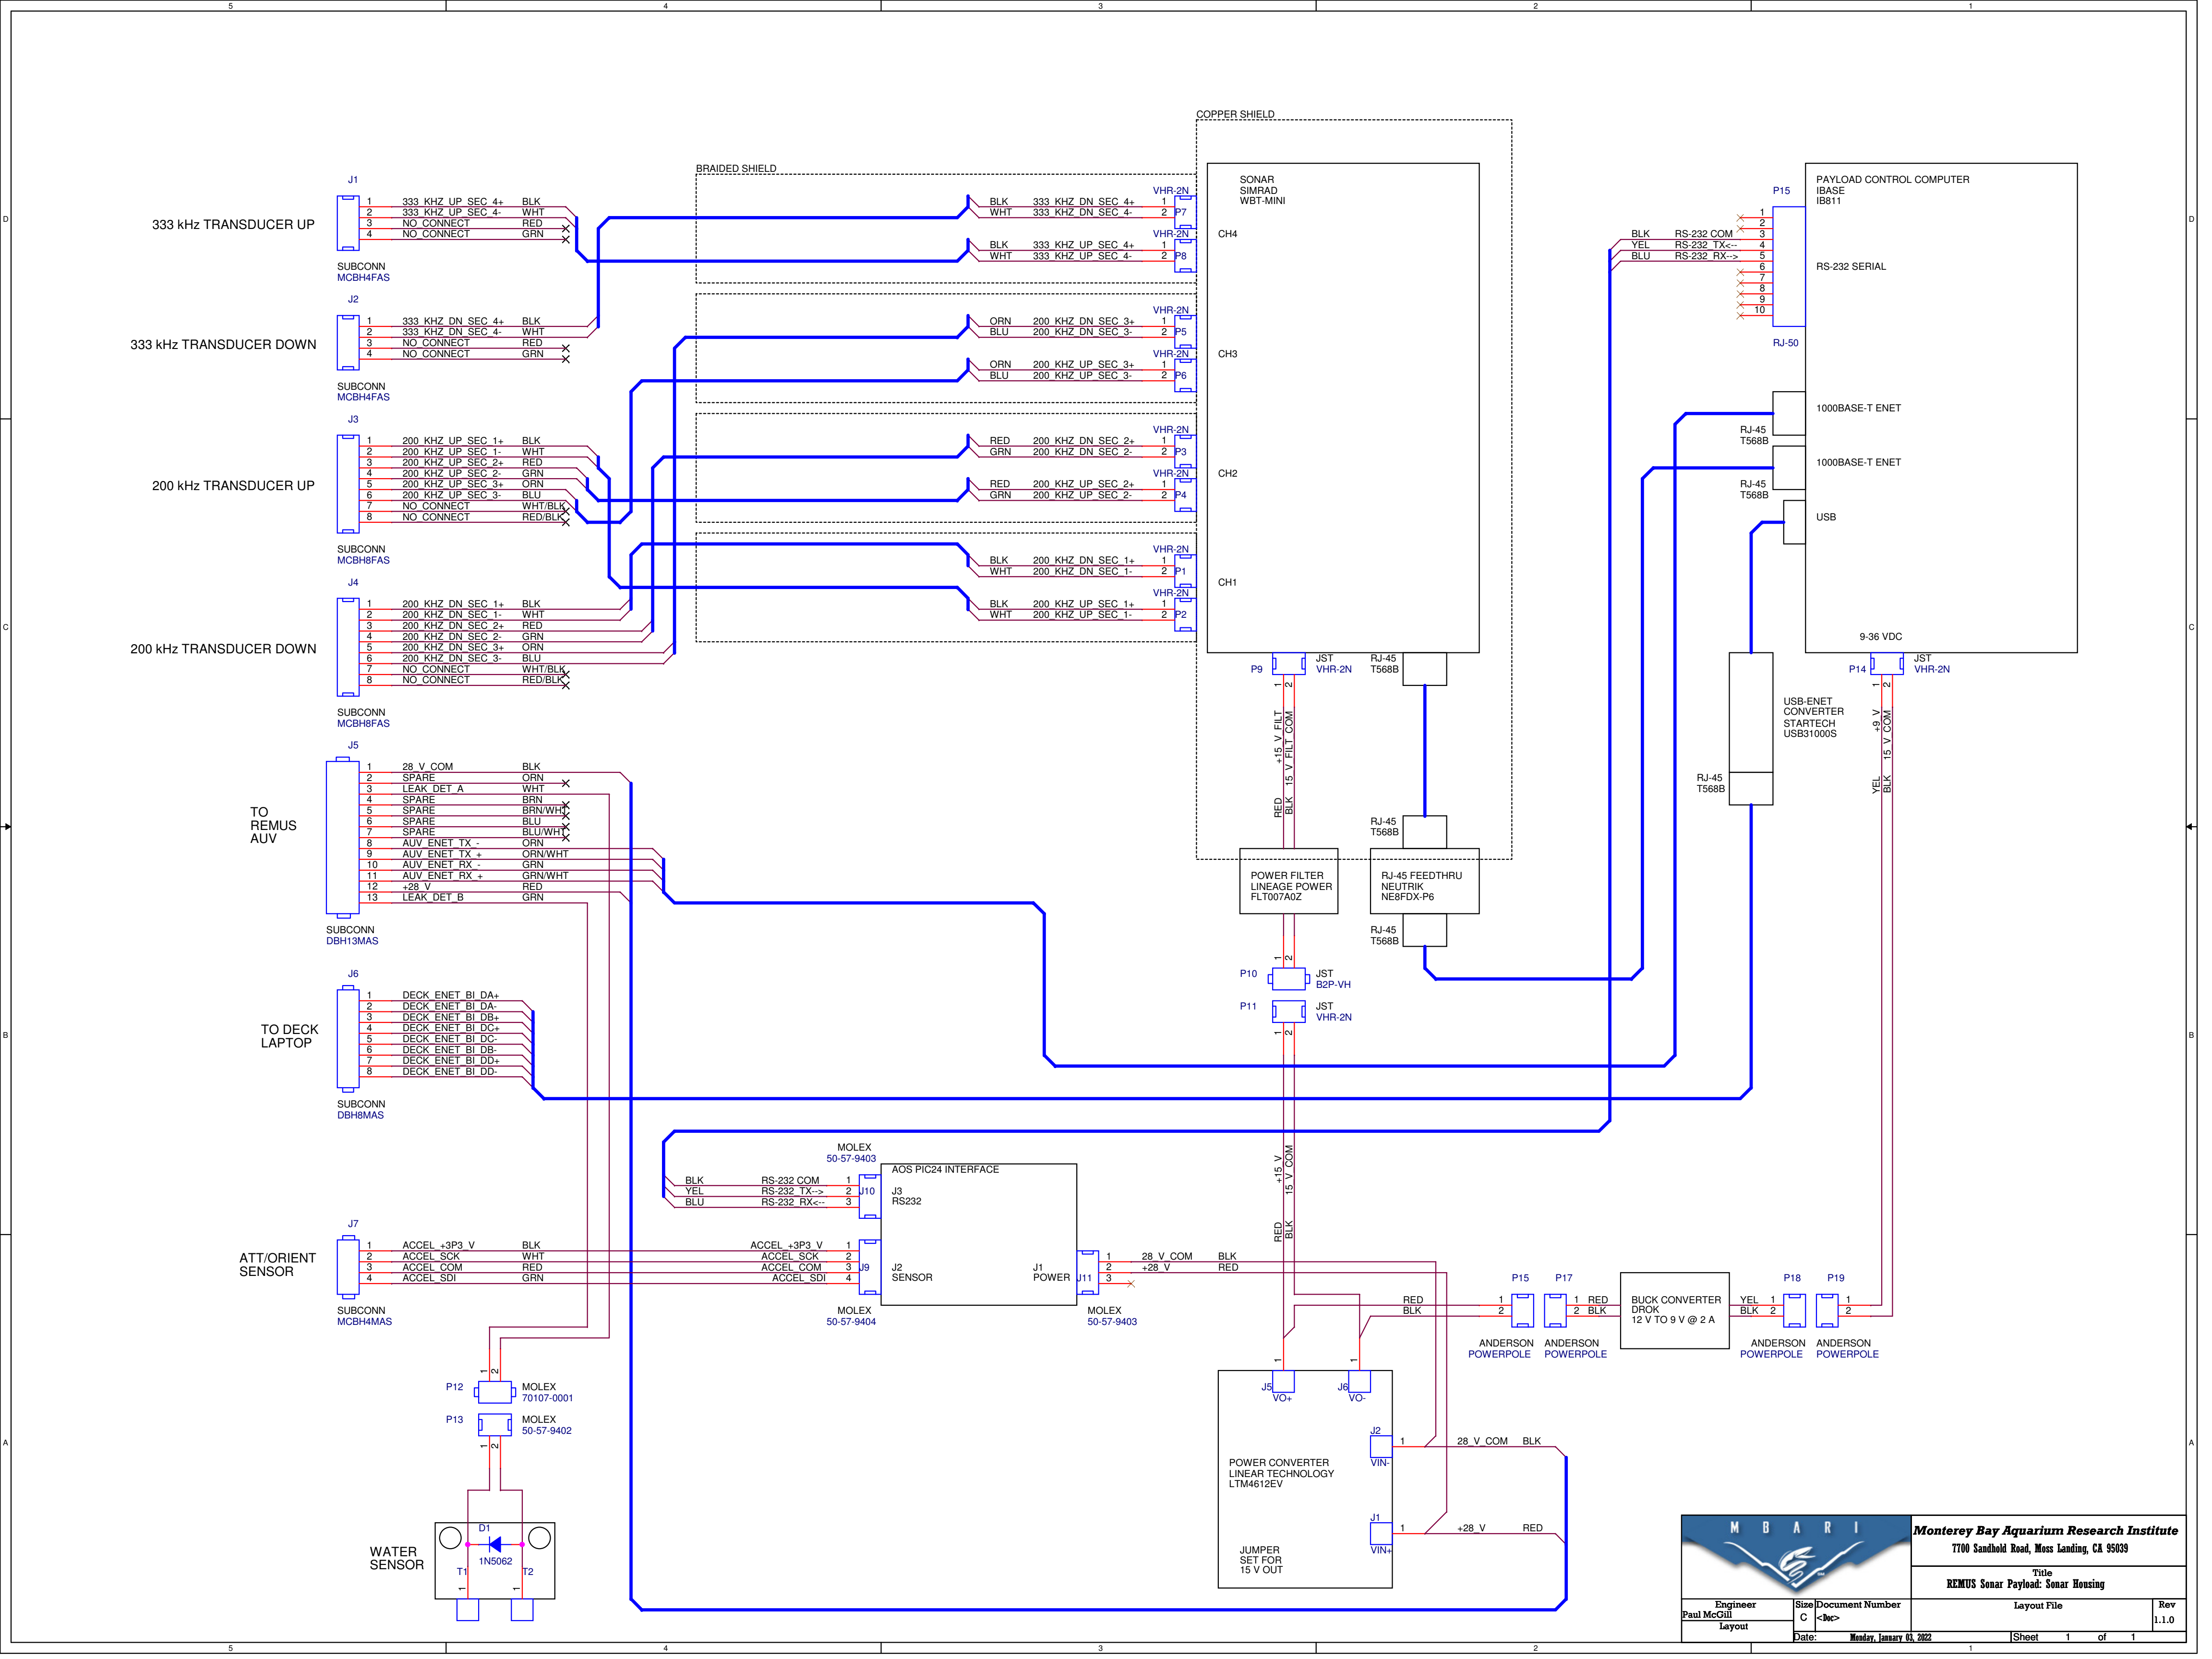

Monterey Bay Aquarium Research Institute
7700 Sandhold Road, Moss Landing, CA 95039

Title
REMUS Sonar Payload: Sonar Housing

Engineer
Paul McGill

Size
C

Document Number
<Doc>

Layout File
Rev 1.1.0

Date: **Monday, January 03, 2022**

Sheet **1** of **1**