



BMX160 ACCELEROMETER SENSE DIRECTIONS

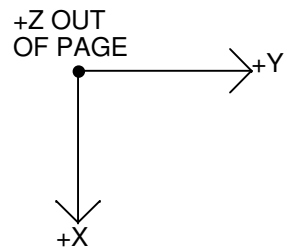

BMX160 BREAKOUT BOARD
MBARI 100221374 RELEASE A
IN POTTED HOUSING

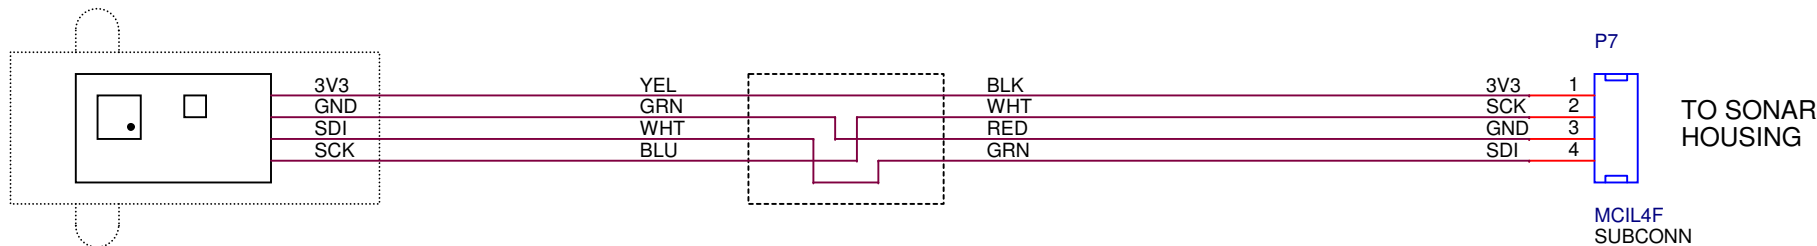

SRV-8 CABLE
RJE OCEANBOTICS

		Monterey Bay Aquarium Research Institute 7700 Sandhold Road, Moss Landing, CA 95039	
		Title Attitude and Orientation Sensor	
Engineer Paul McGill	Size A	Document Number <Doc>	Layout File
Date:	Wednesday, March 30, 2022		Rev 1.0.0
Sheet		1 of 1	