

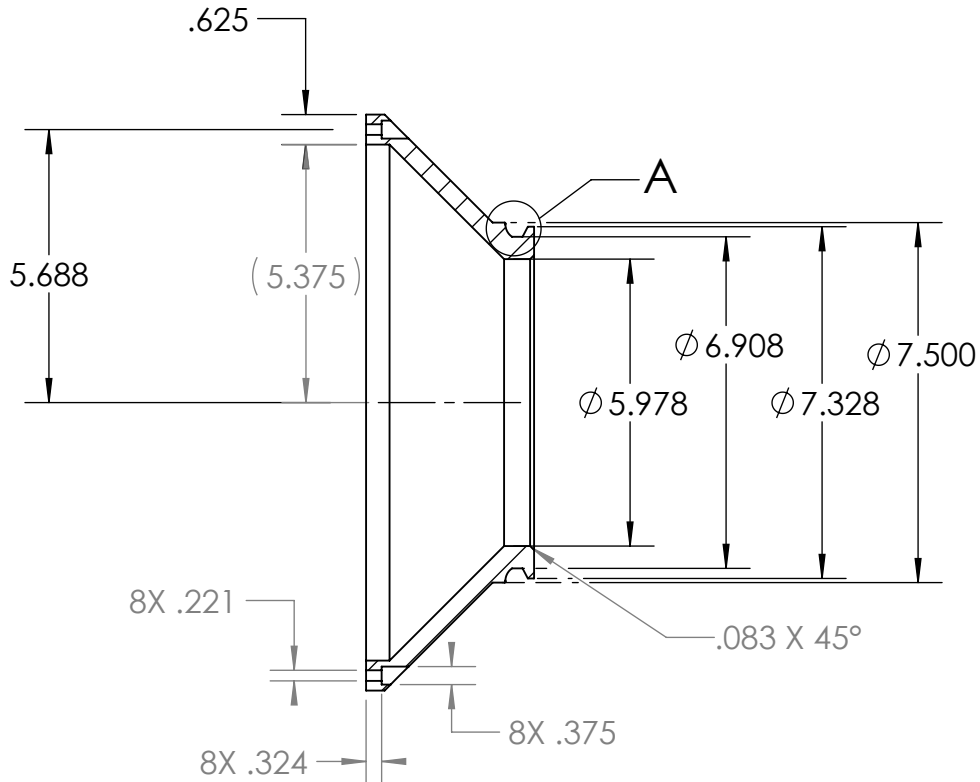
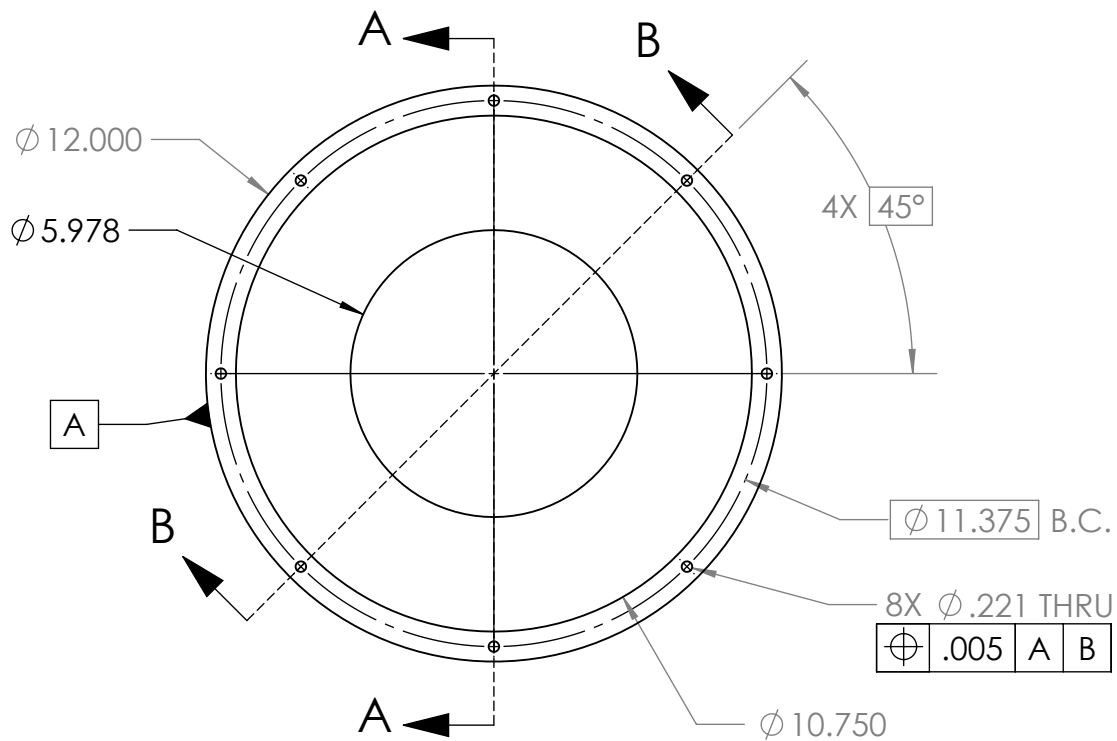


THE INFORMATION CONTAINED IN THIS DRAWING IS THE SOLE PROPERTY OF MBARI ANY REPRODUCTION IN PART OR WHOLE WITHOUT THE WRITTEN PERMISSION OF MBARI IS PROHIBITED.


REVISIONS		
INITIAL RELEASE	X/XX/01	J.E.

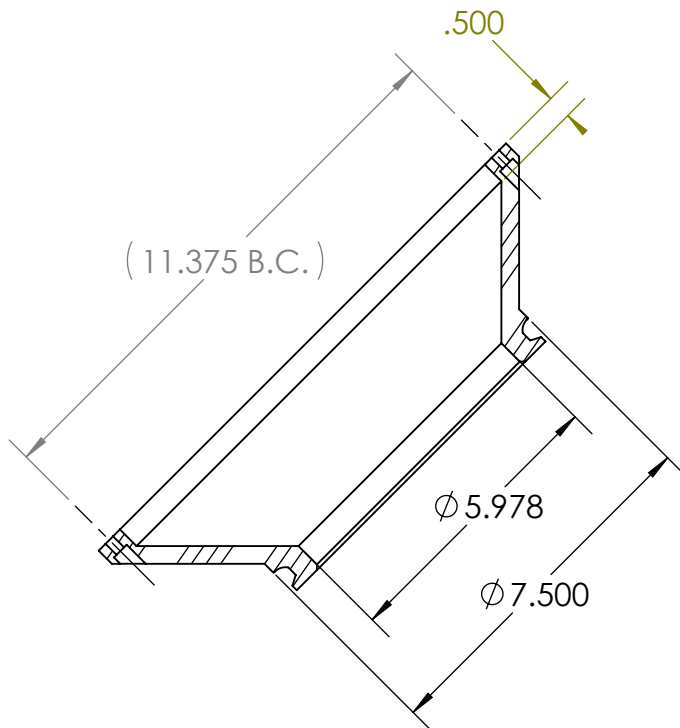


SECTION A-A

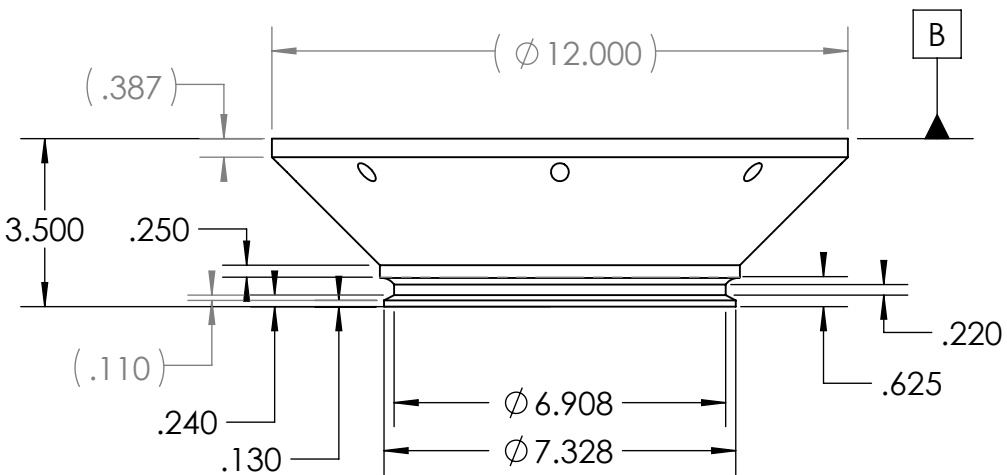

SECTION B-B

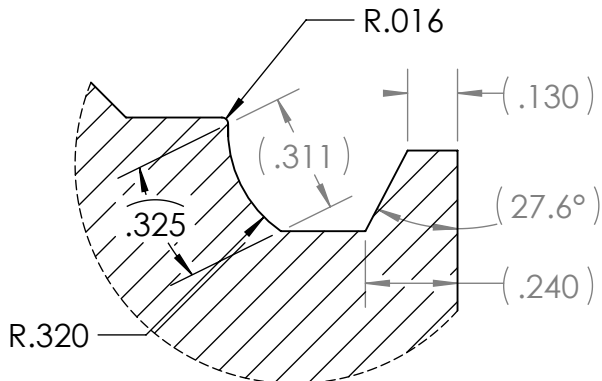

DETAIL A
SCALE 2 : 1

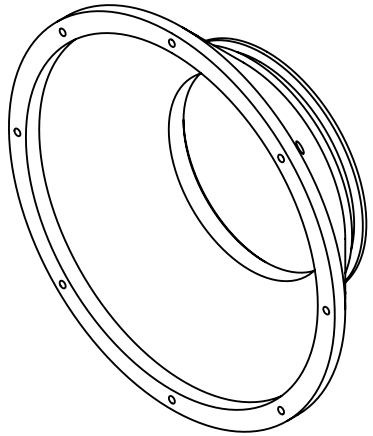

MAT'L: MJF/PA12/Black/VPSPM

7. PROJECT LIBRARY:\701145 Penguin hotspots
NOTES: (CONT. FROM TITLE BLOCK)

1	1	P-221405-20	Shell Cone - FWD	MBARI	Material <not specified>
ITEM NO.	QTY.	Part_Number	DESCRIPTION	Vendor	MATERIAL
BILL OF MATERIALS					
Shop / Q.C.		UNLESS OTHERWISE SPECIFIED TOLERANCES ARE:		APPROVALS DATE	
Inspector		1 PLACE DIM $\pm 1/16$	2 PLACE DIM $\pm .02$	3 PLACE DIM $\pm .005$	ANGLES $\pm 1^\circ$
Shop Foreman		1. DIMENSIONS ARE IN INCHES		DRAWN J. ERICKSON 1/28/20	
Engineer		2. DIMENSION LIMITS HELD AFTER PLATING.		ENGINEER J. ERICKSON 1/28/20	
NEXT ASSY Description		3. REMOVE BURRS AND SHARP EDGES .015 MAX.		CHECKED	
NEXT ASSY Number		4. MACHINED FILLET RADII .0150-.030.		PROJECT NO. 701145	
A-100221xxx-20		5. MACHINED DIAMETERS ON A COMMON CENTERLINE CONCENTRIC WITHIN .005		PROJECT PEHGUIN HotSpots	
Application		6. PERPENDICULARITY & PARALLELISM OF MACHINED SURFACES .002 PER INCH. MAX .012 INCHES FOR SINGLE SURFACE.		WEIGHT 1.910	
DO NOT SCALE DRAWING				SIZE B	
				SCALE 1:4	
				CAD FILE: MECH ENG ON TORNADO	
				SHEET 1 OF 1	