
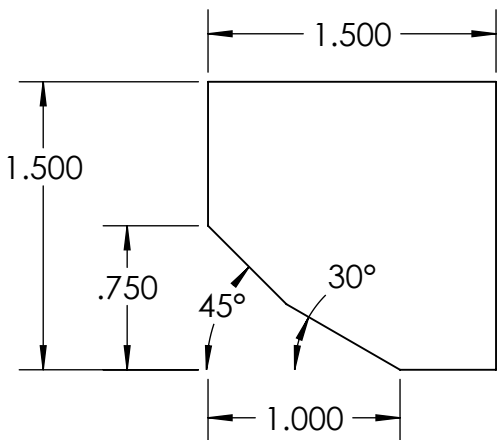


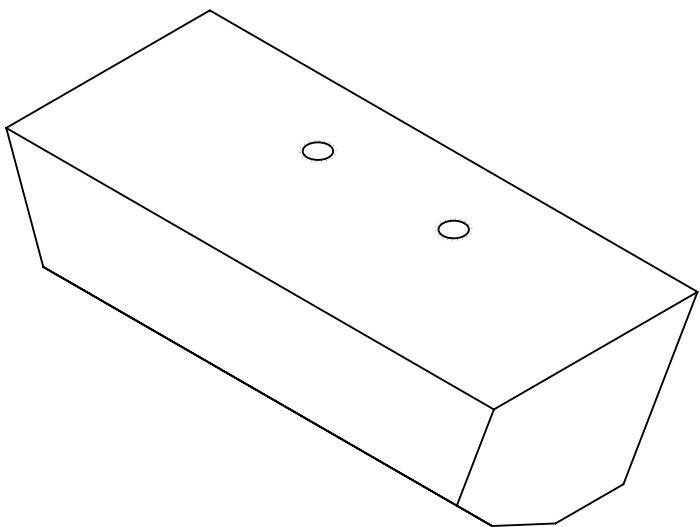

		P-202102-21	BioAcoustic Weight		MBARI	Pure Lead
ITEM NO.	QTY.	Part Number	DESCRIPTION		Vendor	MATERIAL

BILL OF MATERIALS						
Shop / Q.C.		UNLESS OTHERWISE SPECIFIED TOLERANCES ARE:			APPROVALS	DATE
Inspector		1 PLACE DIM ±1/16	2 PLACE DIM ±.02	3 PLACE DIM ±.005	ANGLES ±1°	Monterey Bay Aquarium Research Institute MBARI 7700 Sandholdt RD. Moss Landing, CA 95039 PH: (831) 775-1700 
Shop Foreman		1. DIMENSIONS ARE IN INCHES 2. DIMENSION LIMITS HELD AFTER PLATING. 3. REMOVE BURRS AND SHARP EDGES .015 MAX. 4. MACHINED FILLET RADII .0150-.030.				
Engineer		5. MACHINED DIAMETERS ON A COMMON CENTERLINE CONCENTRIC WITHIN .005 6. PERPENDICULARITY & PARALLELISM OF MACHINED SURFACES .002 PER INCH, MAX. .012 INCHES FOR SINGLE SURFACE.				
NEXT ASSY Description	NEXT ASSY Number	PROJECT NO. 701145 PROJECT Penguin HotSpots				REMUS - EK80 ASSEMBLY BioAcoustic Weight P-202102-21.DWG
Application	DO NOT SCALE DRAWING	WEIGHT 2.372				
		SIZE B	DWG. NO.		REV. C	
		SCALE 1:1	CAD FILE: MECH ENG ON TORNADO SHEET 1 OF 1			

NOTES: (CONT. FROM TITLE BLOCK)