
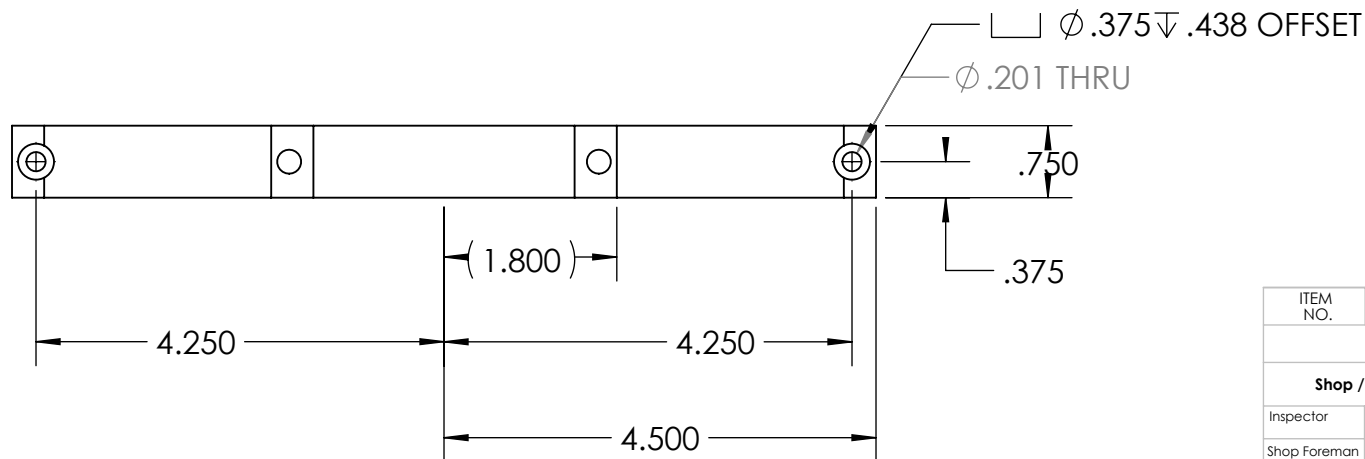


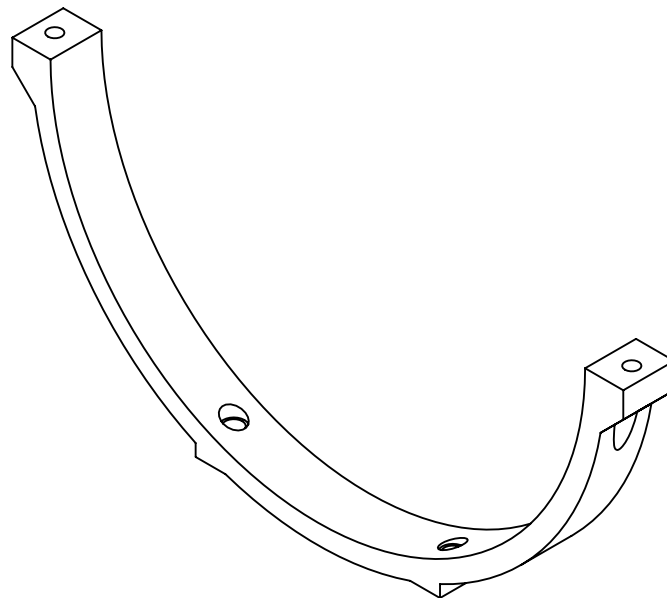

NOTES: (CONT. FROM TITLE BLOCK)

ITEM NO.	QTY.	PART NO.	DESCRIPTION	VENDOR	MATERIAL SPECIFICATION	
BILL OF MATERIALS						
Shop / Q.C.		UNLESS OTHERWISE SPECIFIED TOLERANCES ARE:		Monterey Bay Aquarium Research Institute MBARI 7700 Sandholdt RD. Moss Landing, CA 95039 PH: (831) 775-1700 		
Inspector	1 PLACE DIM ±1/16	2 PLACE DIM ±.02	3 PLACE DIM ±.005			ANGLES ±1°
Shop Foreman	1. DIMENSIONS ARE IN INCHES					
Engineer	2. DIMENSION LIMITS HELD AFTER PLATING.					
	3. REMOVE BURRS AND SHARP EDGES .015 MAX.					
		4. MACHINED FILLET RADII .0150-.030.				
NEXT ASSY Description	NEXT ASSY Number	5. MACHINED DIAMETERS ON A COMMON CENTERLINE CONCENTRIC WITHIN .005				
		6. PERPENDICULARITY & PARALLELISM OF MACHINED SURFACES .002 PER INCH. MAX .012 INCHES FOR SINGLE SURFACE.				
Application		DO NOT SCALE DRAWING		WEIGHT	0.000	
				APPROVALS	DATE	
				DRAWN	J. ERICKSON	
				ENGINEER	J. ERICKSON	
				CHECKED		
				PROJECT NO.	701145	
				PROJECT	ZZZZZZZZ	
				SIZE B	DWG. NO.	
				P-221637-20.DWG		
				SCALE 1:2	CAD FILE: MECH ENG ON TORNADO SHEET 1 OF 1	