
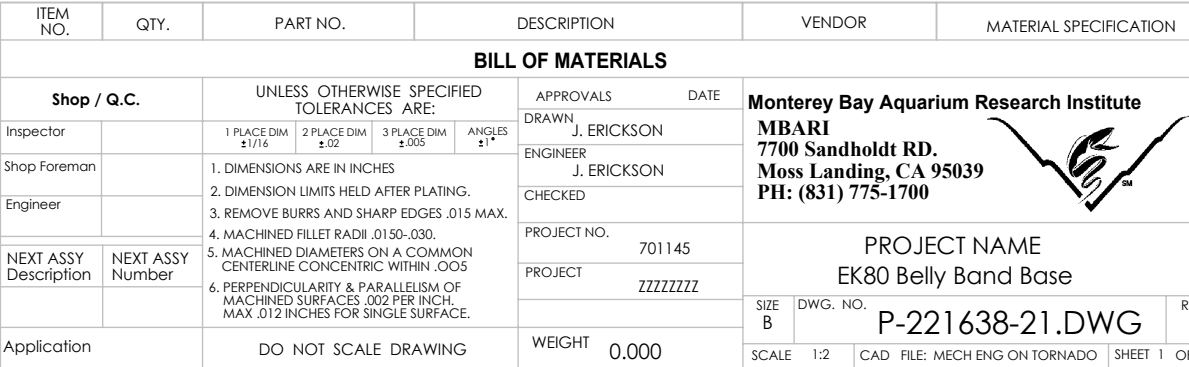


REVISIONS			
	INITIAL RELEASE	X/XX/01	J.E.

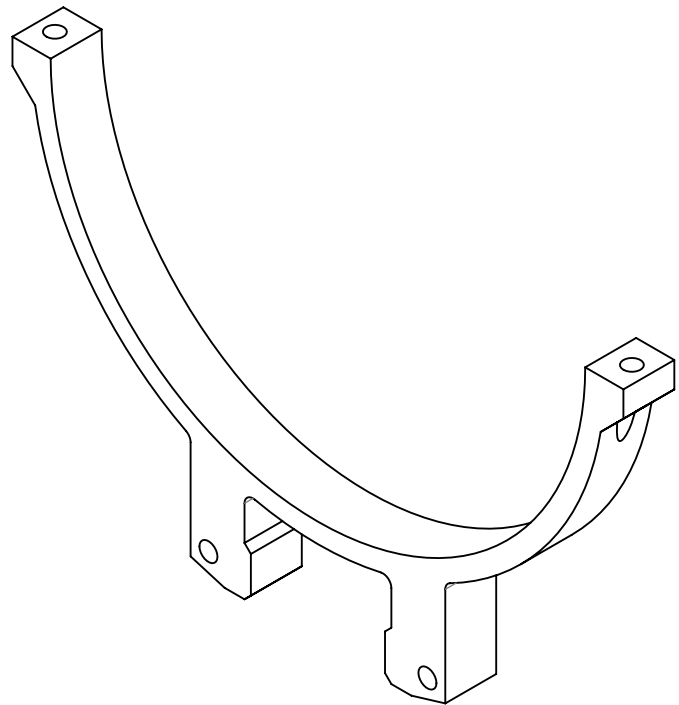

NOTES: (CONT. FROM TITLE BLOCK)