


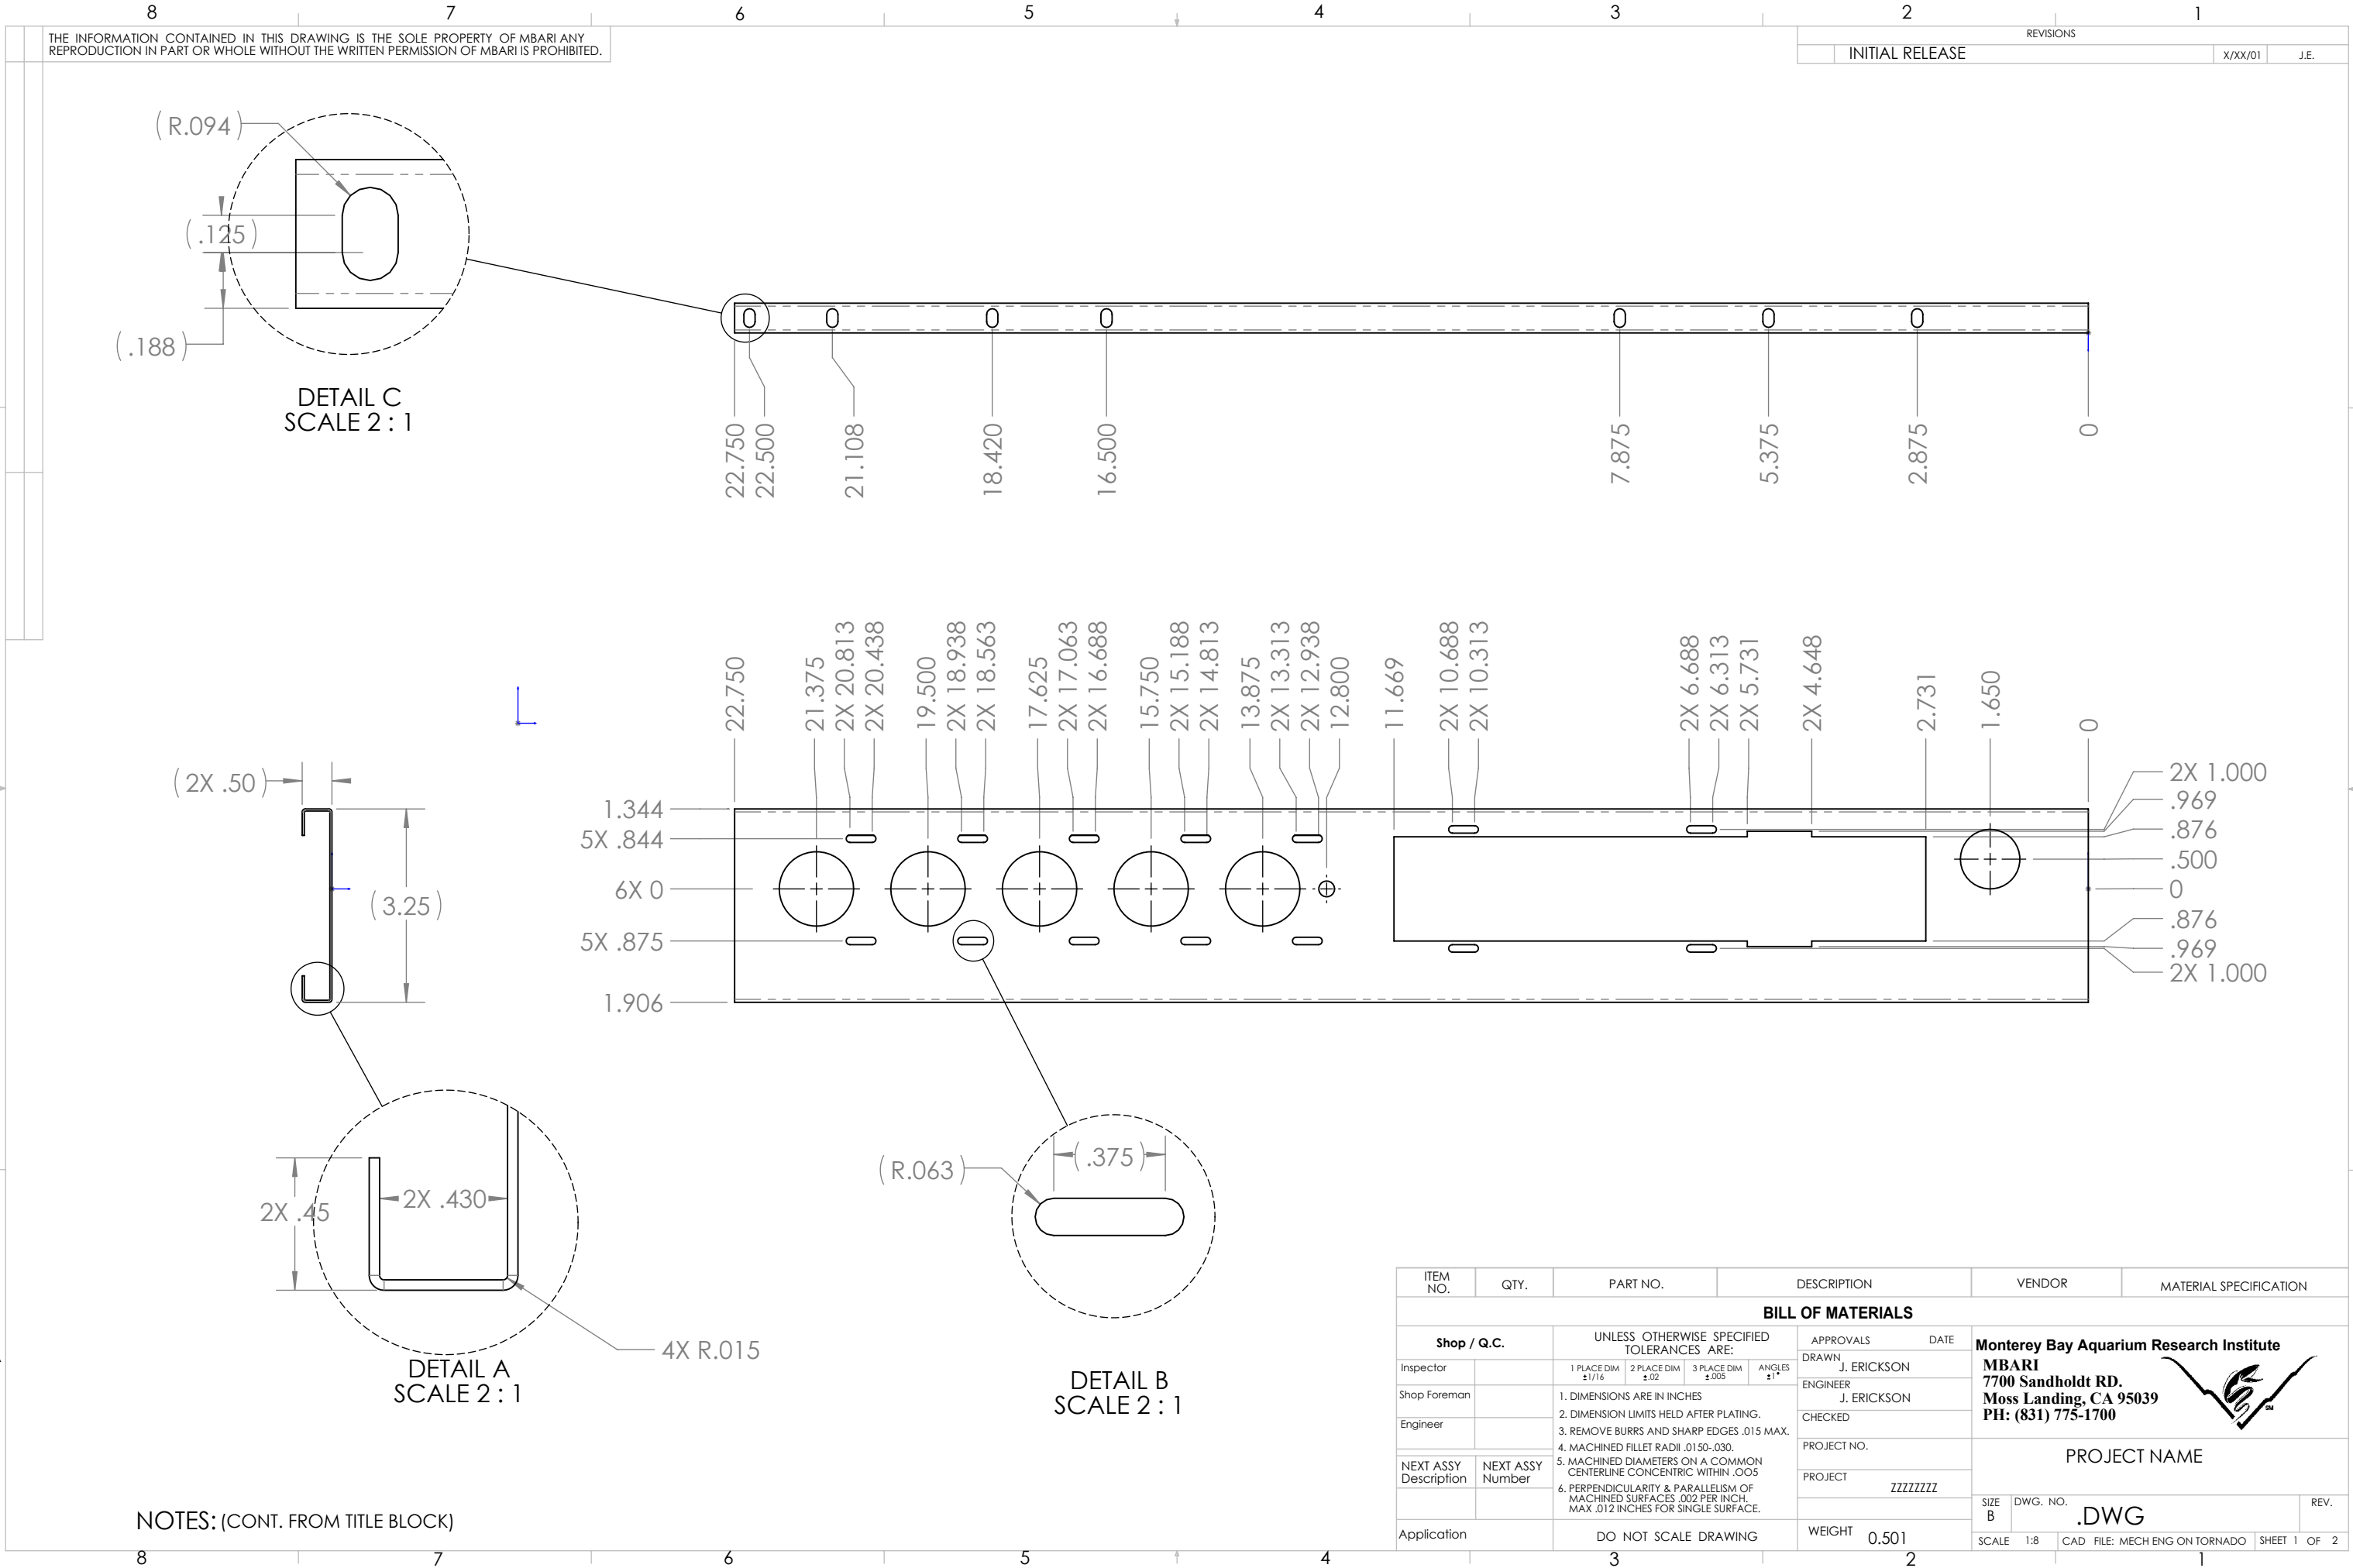

ITEM NO.	QTY.	PART NO.	DESCRIPTION	VENDOR	MATERIAL SPECIFICATION
BILL OF MATERIALS					
Shop / Q.C.		UNLESS OTHERWISE SPECIFIED TOLERANCES ARE:		APPROVALS	DATE
Inspector		1 PLACE DIM ±1/16	2 PLACE DIM ±.02	DRAWN J. ERICKSON	
Shop Foreman		3 PLACE DIM ±.005	ANGLES ±1°	ENGINEER J. ERICKSON	
Engineer		1. DIMENSIONS ARE IN INCHES		CHECKED	
NEXT ASSY Description		2. DIMENSION LIMITS HELD AFTER PLATING.		PROJECT NO.	
NEXT ASSY Number		3. REMOVE BURRS AND SHARP EDGES .015 MAX.		PROJECT	ZZZZZZZZ
Application		4. MACHINED FILLET RADII .0150-.030.		WEIGHT	0.501
		5. MACHINED DIAMETERS ON A COMMON CENTERLINE CONCENTRIC WITHIN .005		SCALE	1:8
		6. PERPENDICULARITY & PARALLELISM OF MACHINED SURFACES .002 PER INCH, MAX .012 INCHES FOR SINGLE SURFACE.		CAD FILE: MECH ENG ON TORNADO	SHEET 1 OF 2
				SIZE B	DWG. NO. .DWG
				REV.	


Monterey Bay Aquarium Research Institute
MBARI
7700 Sandholdt RD.
Moss Landing, CA 95039
PH: (831) 775-1700



PROJECT NAME

THE INFORMATION CONTAINED IN THIS DRAWING IS THE SOLE PROPERTY OF MBARI ANY REPRODUCTION IN PART OR WHOLE WITHOUT THE WRITTEN PERMISSION OF MBARI IS PROHIBITED.

REVISIONS			
REV.	DESCRIPTION	DATE	APPROVED
	INITIAL RELEASE	X/XX/00	J.E.

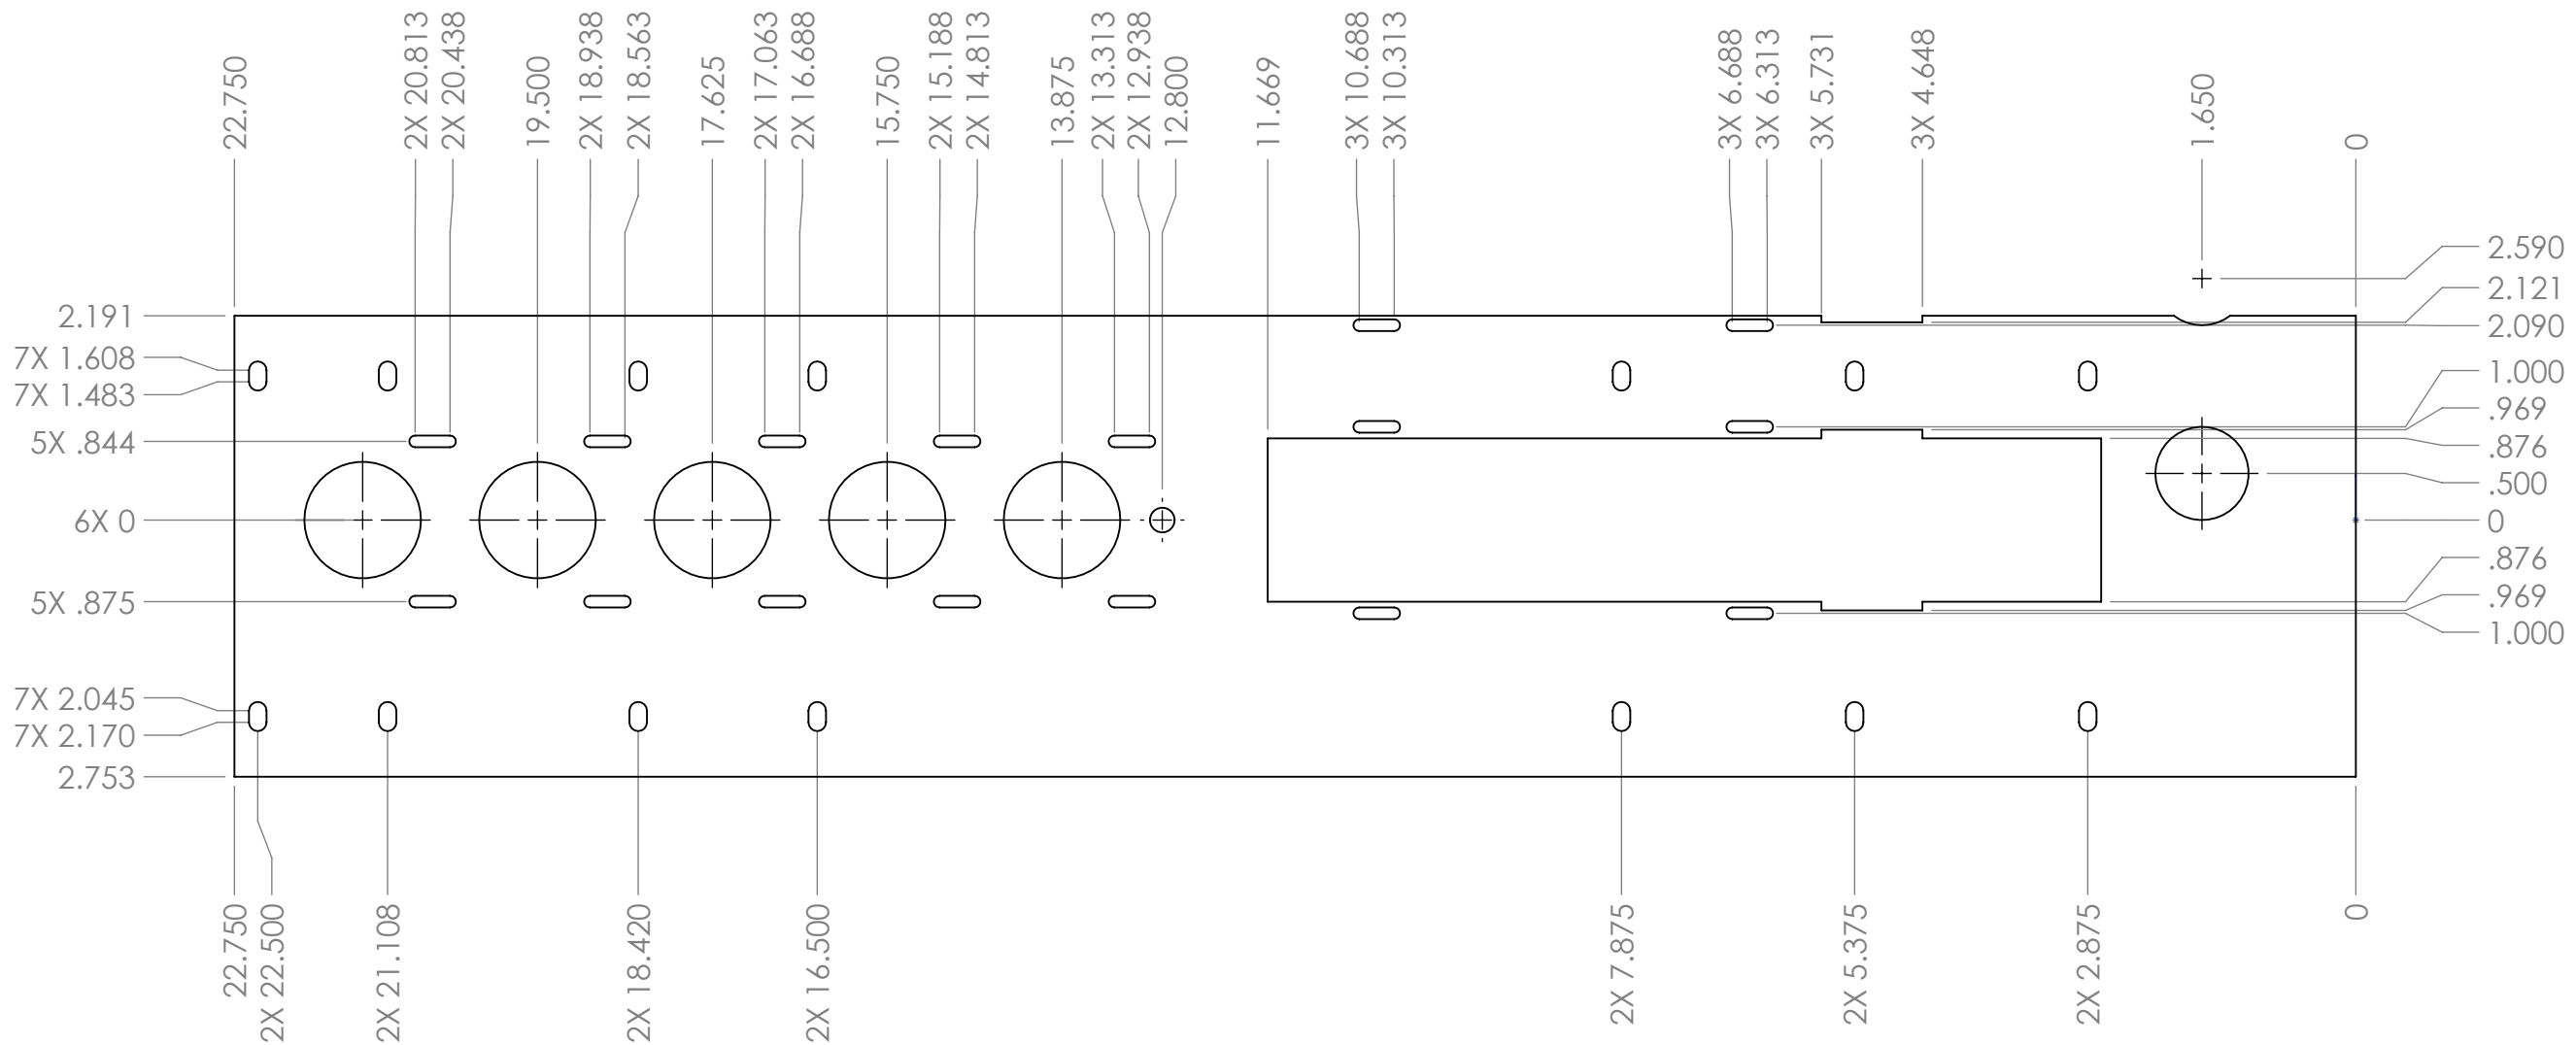

NOTES: (CONT. FROM TITLE BLOCK)

ITEM NO.	QTY.	PART NO.	DESCRIPTION			VENDOR	MATERIAL SPECIFICATION
BILL OF MATERIALS							
Shop / Q.C.		UNLESS OTHERWISE SPECIFIED TOLERANCES ARE:			APPROVALS	DATE	
Inspector		1 PLACE DIM ±1/16	2 PLACE DIM ±.02	3 PLACE DIM ±.005	ANGLES ±1°	Monterey Bay Aquarium Research Institute MBARI 7700 Sandholdt RD. Moss Landing, CA 95039 PH: (831) 775-1700 	
Shop Foreman		1. DIMENSIONS ARE IN INCHES 2. DIMENSION LIMITS HELD AFTER PLATING. 3. REMOVE BURRS AND SHARP EDGES .015 MAX. 4. MACHINED FILLET RADII .0150-.030.				DRAWN J. ERICKSON ENGINEER J. ERICKSON CHECKED	
Engineer		5. MACHINED DIAMETERS ON A COMMON CENTERLINE CONCENTRIC WITHIN .005 6. PERPENDICULARITY & PARALLELISM OF MACHINED SURFACES .002 PER INCH. MAX. .012 INCHES FOR SINGLE SURFACE.				PROJECT NO. XXX PROJECT ZZZZZZZZ	
NEXT ASSY Description	NEXT ASSY Number					PROJECT NAME	
Application		DO NOT SCALE DRAWING			WEIGHT 0.501 lb. SIZE B DWG. NO. .DWG REV.		
					SCALE 1:8 CAD FILE: MECH ENG ON TORNADO SHEET 2 OF 2		