
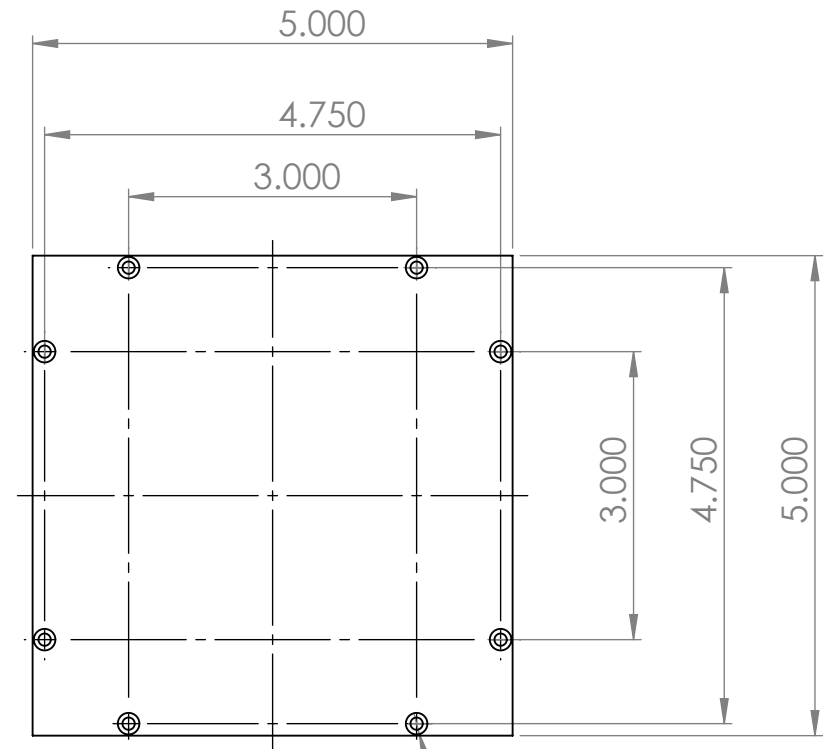


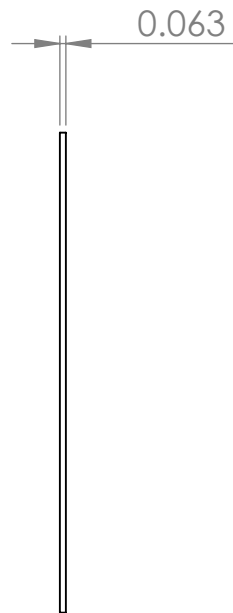

8 x $\varnothing$ 0.129 THRU
 $\checkmark$ $\varnothing$ 0.225 X 82°

Material: 6061 Aluminum
 Make 2

UNLESS OTHERWISE SPECIFIED TOLERANCES ARE:				APPROVALS		DATE	
1 PLACE DIM $\pm 1/16$	2 PLACE DIM $\pm .02$	3 PLACE DIM $\pm .005$	ANGLES $\pm 1^\circ$	DRAWN	7/2/2018		
1. DIMENSIONS ARE IN INCHES 2. DIMENSION LIMITS HELD AFTER PLATING. 3. REMOVE BURRS AND SHARP EDGES .015 MAX. 4. MACHINED FILLET RADII .0150-.030. 5. MACHINED DIAMETERS ON A COMMON CENTERLINE CONCENTRIC WITHIN .005 6. PERPENDICULARITY & PARALLELISM OF MACHINED SURFACES .002 PER INCH, MAX .012 INCHES FOR SINGLE SURFACE.				CHECKED			
				ENGINEER	Francois Cazenave		
				PROJECT NO.			
Vendor:				PROJECT			
Material: 6061-T6 (SS)				WEIGHT		0.15 lb	
1. DIMENSIONS ARE IN INCHES 2. DIMENSION LIMITS HELD AFTER PLATING. 3. REMOVE BURRS AND SHARP EDGES .015 MAX. 4. MACHINED FILLET RADII .0150-.030. 5. MACHINED DIAMETERS ON A COMMON CENTERLINE CONCENTRIC WITHIN .005 6. PERPENDICULARITY & PARALLELISM OF MACHINED SURFACES .002 PER INCH, MAX .012 INCHES FOR SINGLE SURFACE.				SIZE		DWG. NO.	
				A			
SCALE: 1:2				SHEET 1 OF 1			

Monterey Bay Aquarium Research Institute

MBARI
 7700 Sandholdt RD.
 Moss Landing, CA 95039
 PH: (831) 775-1700



Enclosure_Back_Plate