


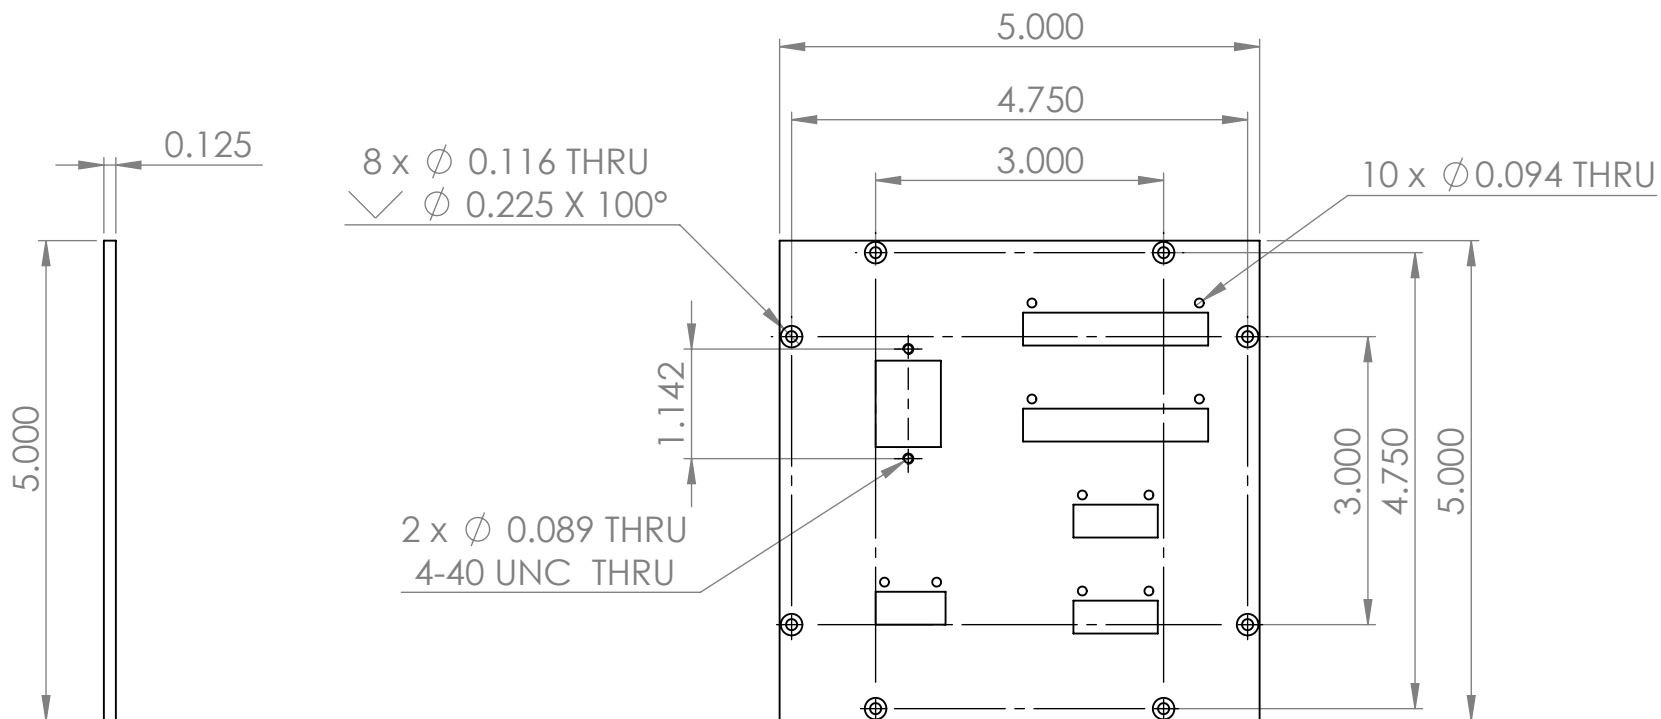

Material: 6061 Aluminum
Make 2

UNLESS OTHERWISE SPECIFIED TOLERANCES ARE:				APPROVALS		DATE	Monterey Bay Aquarium Research Institute	
1 PLACE DIM ±1/16	2 PLACE DIM ±.02	3 PLACE DIM ±.005	ANGLES ±1°	DRAWN	7/2/2018			MBARI 7700 Sandholdt RD. Moss Landing, CA 95039 PH: (831) 775-1700
1. DIMENSIONS ARE IN INCHES 2. DIMENSION LIMITS HELD AFTER PLATING. 3. REMOVE BURRS AND SHARP EDGES .015 MAX. 4. MACHINED FILLET RADII .0150-.030. 5. MACHINED DIAMETERS ON A COMMON CENTERLINE CONCENTRIC WITHIN .005 6. PERPENDICULARITY & PARALLELISM OF MACHINED SURFACES .002 PER INCH, MAX .012 INCHES FOR SINGLE SURFACE.				CHECKED				
				ENGINEER	Francois Cazenave			
				PROJECT NO.				
Vendor:				PROJECT				
Material:				WEIGHT		lb		
				SIZE		DWG. NO.		REV.
				SCALE: 1:2				SHEET 1 OF 1