


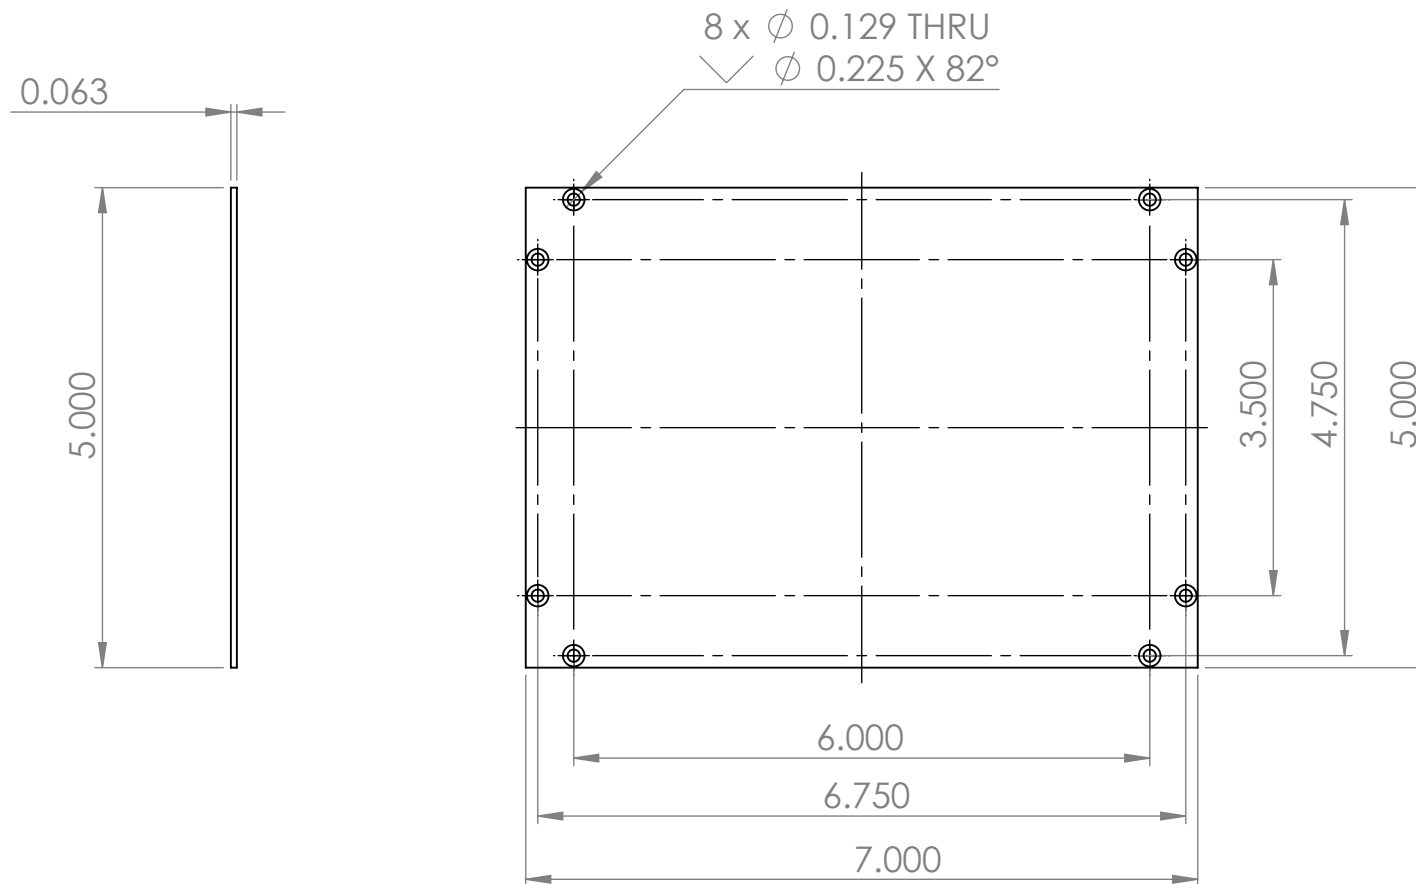

Material: 6061 Aluminum
 Make 6

UNLESS OTHERWISE SPECIFIED TOLERANCES ARE:				APPROVALS		DATE		Monterey Bay Aquarium Research Institute					
1 PLACE DIM ±1/16		2 PLACE DIM ±.02		3 PLACE DIM ±.005		ANGLES ±1°		DRAWN		7/10/2018		MBARI 7700 Sandholdt RD. Moss Landing, CA 95039 PH: (831) 775-1700 	
1. DIMENSIONS ARE IN INCHES 2. DIMENSION LIMITS HELD AFTER PLATING. 3. REMOVE BURRS AND SHARP EDGES .015 MAX. 4. MACHINED FILLET RADII .0150-.030. 5. MACHINED DIAMETERS ON A COMMON CENTERLINE CONCENTRIC WITHIN .005 6. PERPENDICULARITY & PARALLELISM OF MACHINED SURFACES .002 PER INCH, MAX .012 INCHES FOR SINGLE SURFACE.						CHECKED							
						ENGINEER		Francois Cazenave					
						PROJECT NO.							
Vendor:						PROJECT		Enclosure_Side_Plate					
Material: 6061-T6 (SS)						WEIGHT 0.21 lb							
								SIZE A		DWG. NO.		REV.	
								SCALE:1:2				SHEET 1 OF 1	