
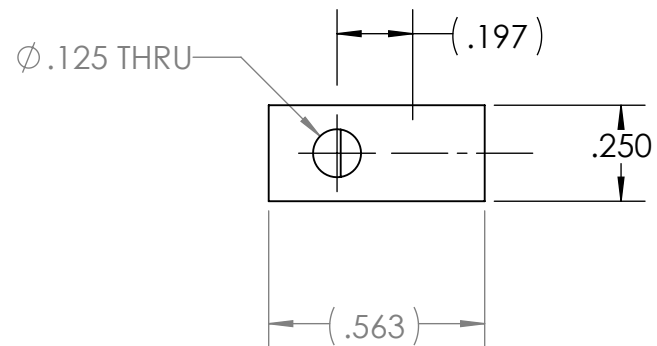
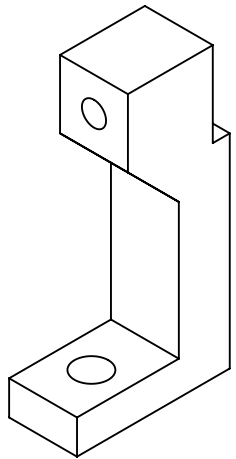


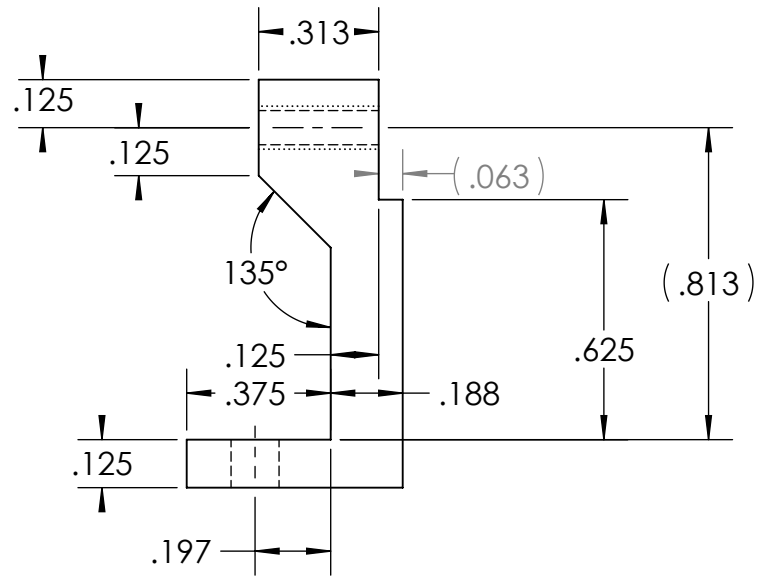

7. PROJECT LIBRARY:\701145 Penguin hotspots\WBT-Board Assembly

NOTES: (CONT. FROM TITLE BLOCK)

		P-100221418-20	EK-80 chassis support bracket part 1	MBARI	Material <not specified>
ITEM NO.	QTY.	Part_Number	DESCRIPTION	Vendor	MATERIAL

BILL OF MATERIALS					
Shop / Q.C.		UNLESS OTHERWISE SPECIFIED TOLERANCES ARE:		APPROVALS	DATE
Inspector		1 PLACE DIM $\pm .1/6$	2 PLACE DIM $\pm .02$	3 PLACE DIM $\pm .005$	ANGLES $\pm 1^\circ$
Shop Foreman		1. DIMENSIONS ARE IN INCHES 2. DIMENSION LIMITS HELD AFTER PLATING. 3. REMOVE BURRS AND SHARP EDGES .015 MAX. 4. MACHINED FILLET RADII .0150-.030.			
Engineer		5. MACHINED DIAMETERS ON A COMMON CENTERLINE CONCENTRIC WITHIN .005 6. PERPENDICULARITY & PARALLELISM OF MACHINED SURFACES .002 PER INCH, MAX. .012 INCHES FOR SINGLE SURFACE.			
NEXT ASSY Description	NEXT ASSY Number				
Application		DO NOT SCALE DRAWING		WEIGHT	0.000
				PROJECT NO.	701145
				PROJECT	PENGUIN Hotspots
				CHECKED	J. ERICKSON 2/24/20
				DRAWN	J. ERICKSON 2/24/20

Monterey Bay Aquarium Research Institute
MBARI
7700 Sandholdt RD.
Moss Landing, CA 95039
PH: (831) 775-1700



REMUS - EK80 Assembly

EK-80 chassis support bracket part 1

SIZE B	DWG. NO.	P-100221418-20.DWG	REV.
SCALE 2:1	CAD FILE: MECH ENG ON TORNADO	SHEET 1	OF 1