

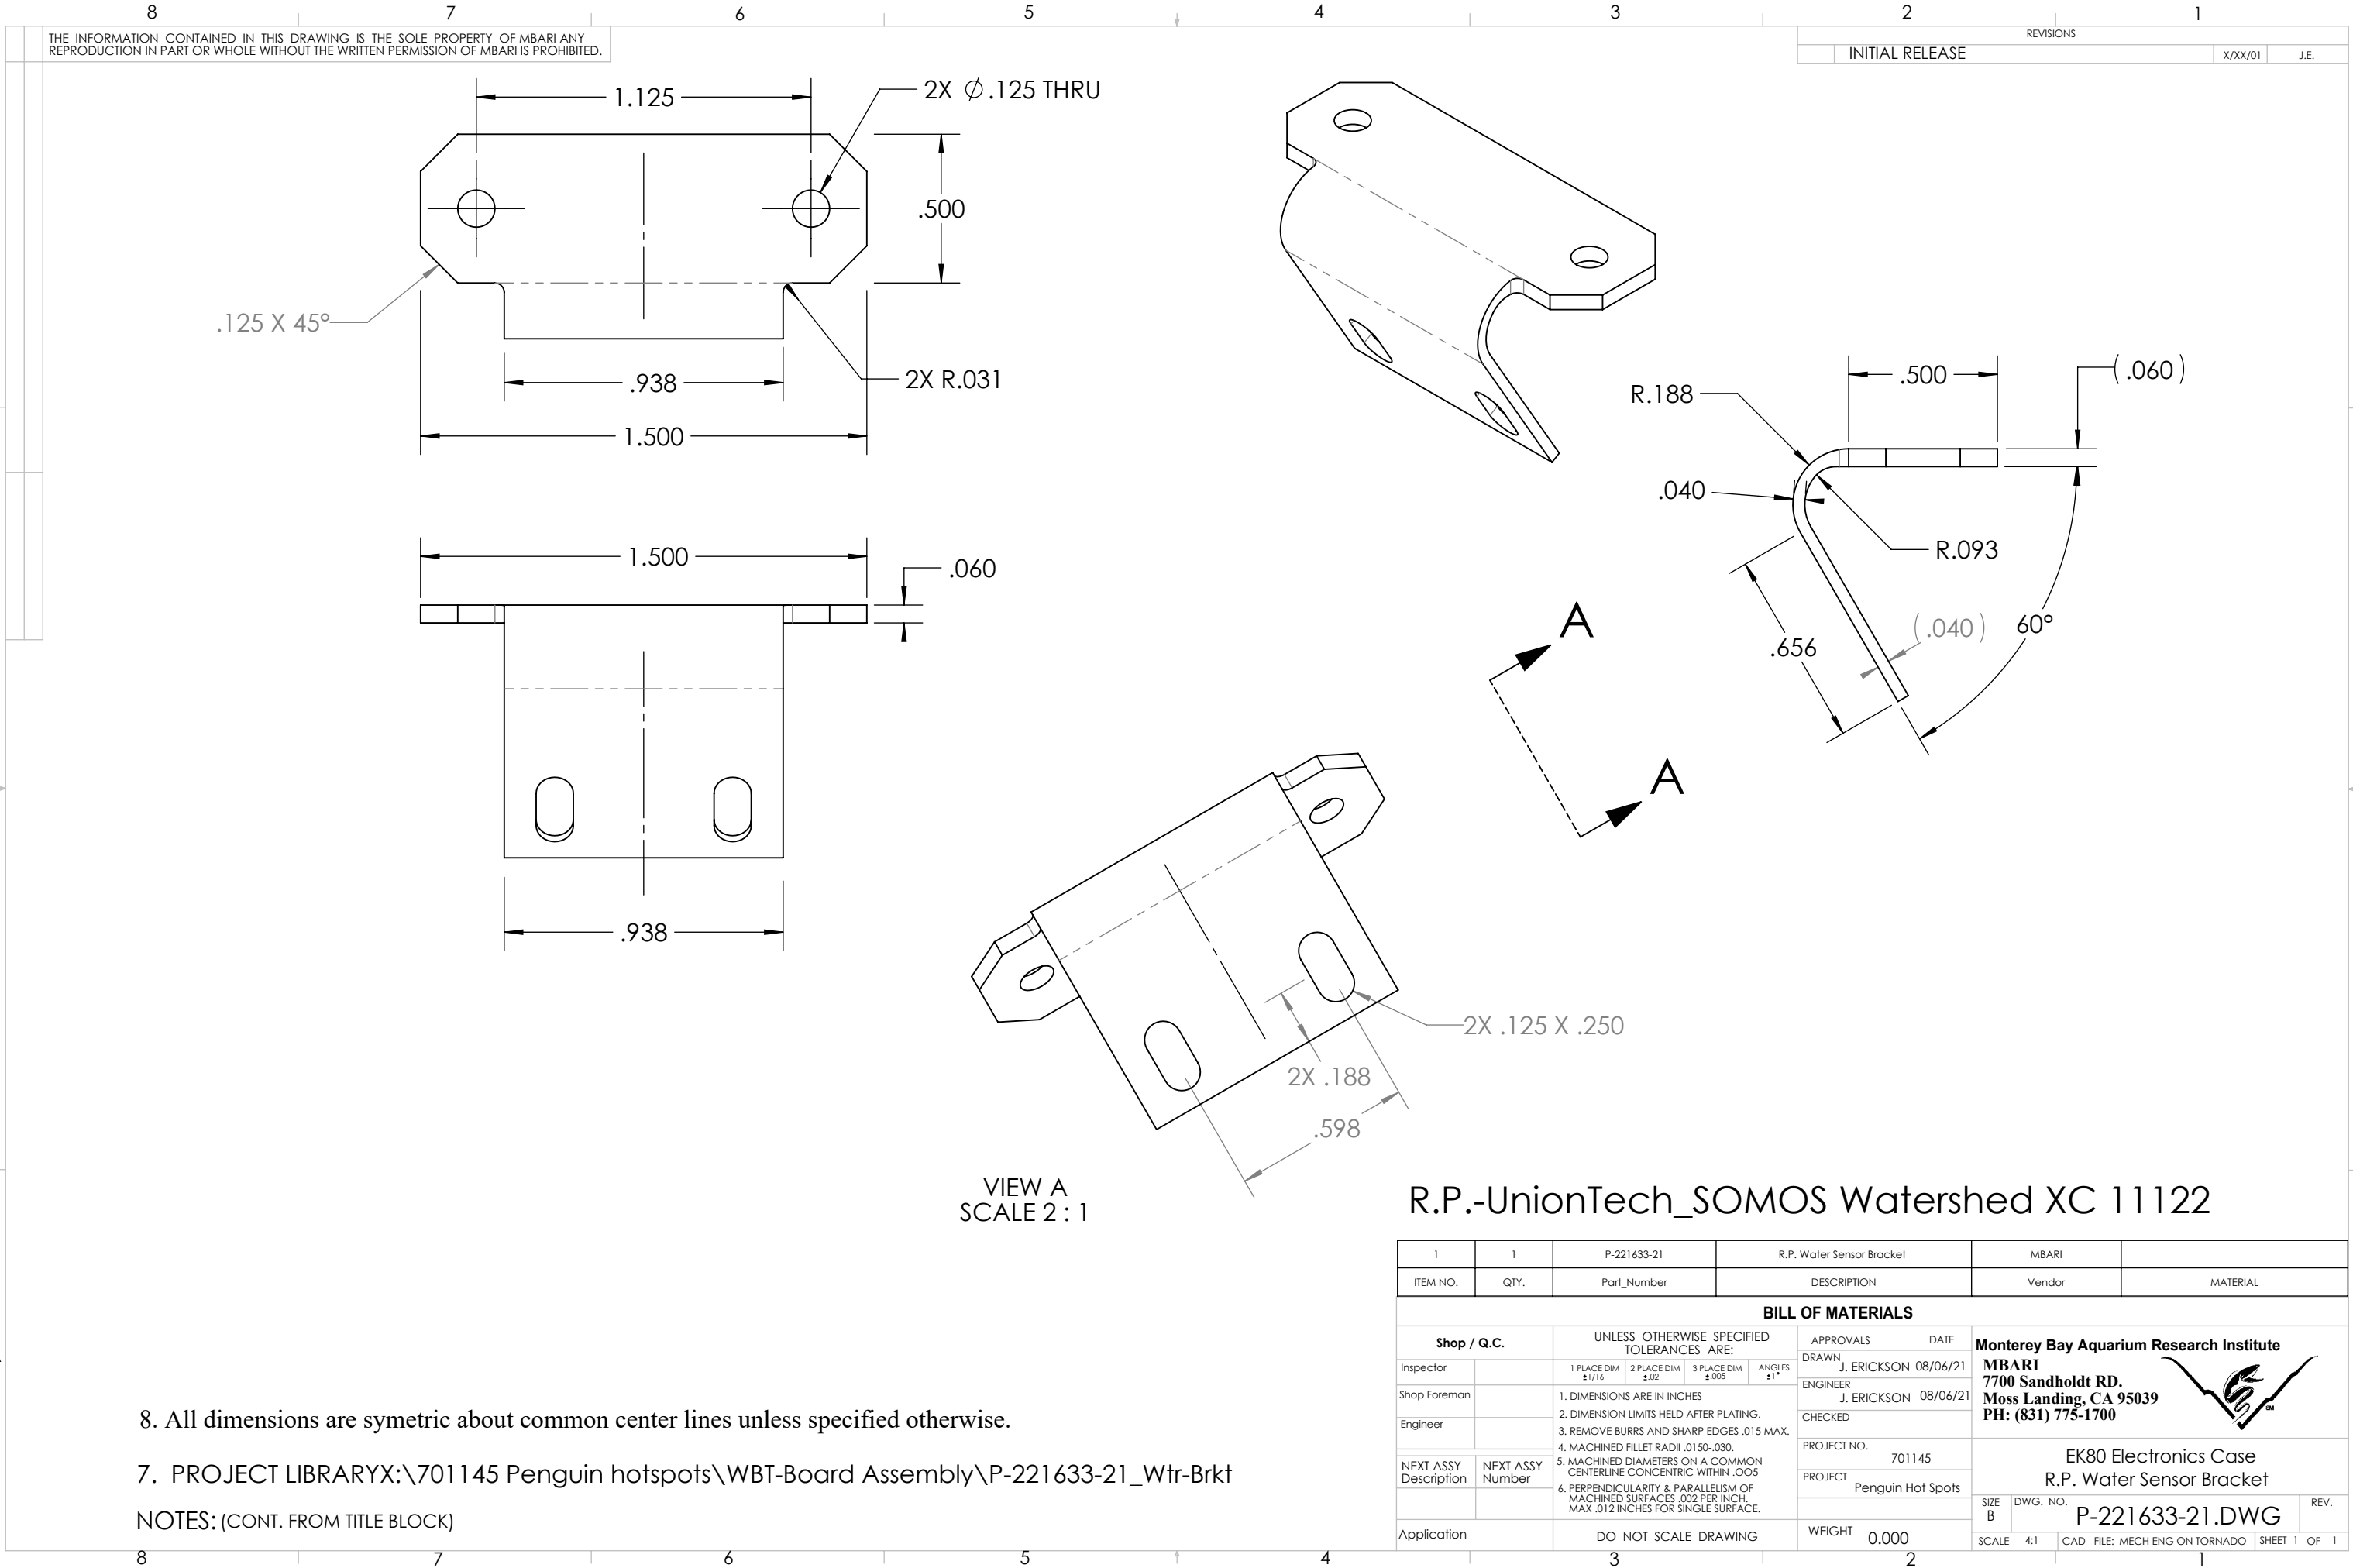
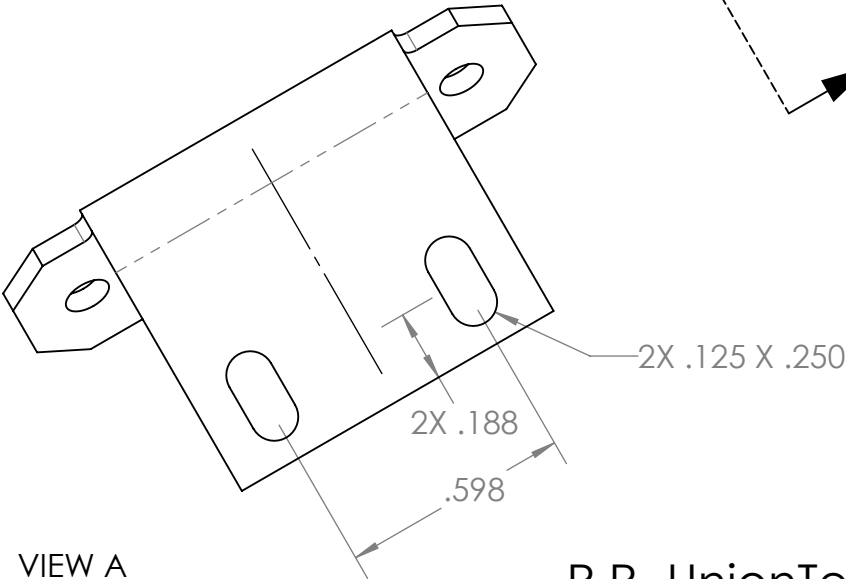


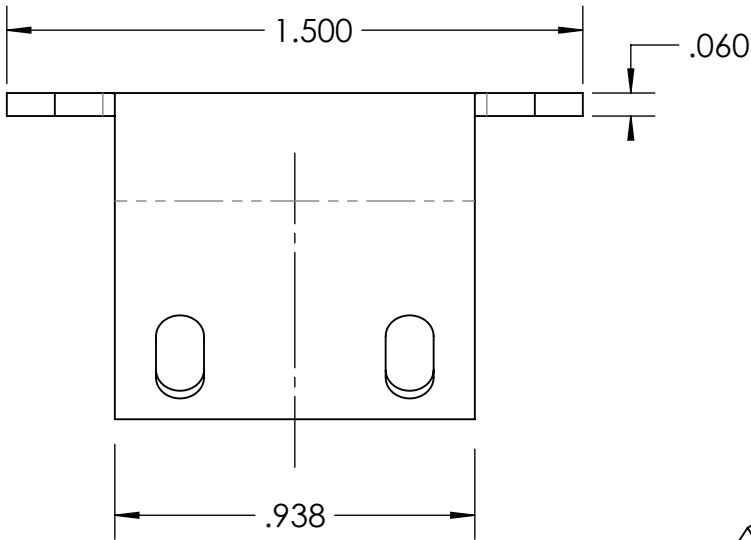


THE INFORMATION CONTAINED IN THIS DRAWING IS THE SOLE PROPERTY OF MBARI ANY REPRODUCTION IN PART OR WHOLE WITHOUT THE WRITTEN PERMISSION OF MBARI IS PROHIBITED.

REVISIONS		
INITIAL RELEASE	X/XX/01	J.E.

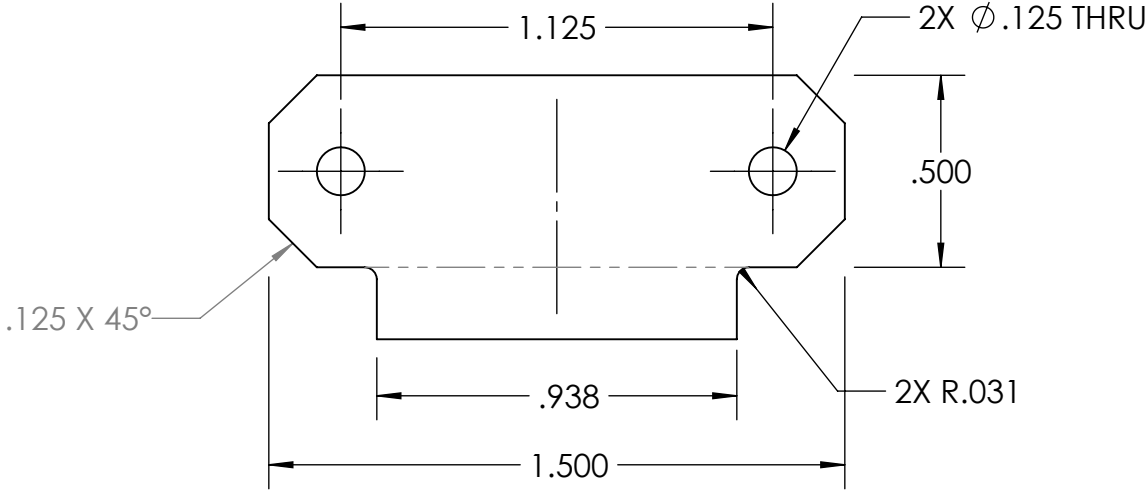

VIEW A
SCALE 2 : 1

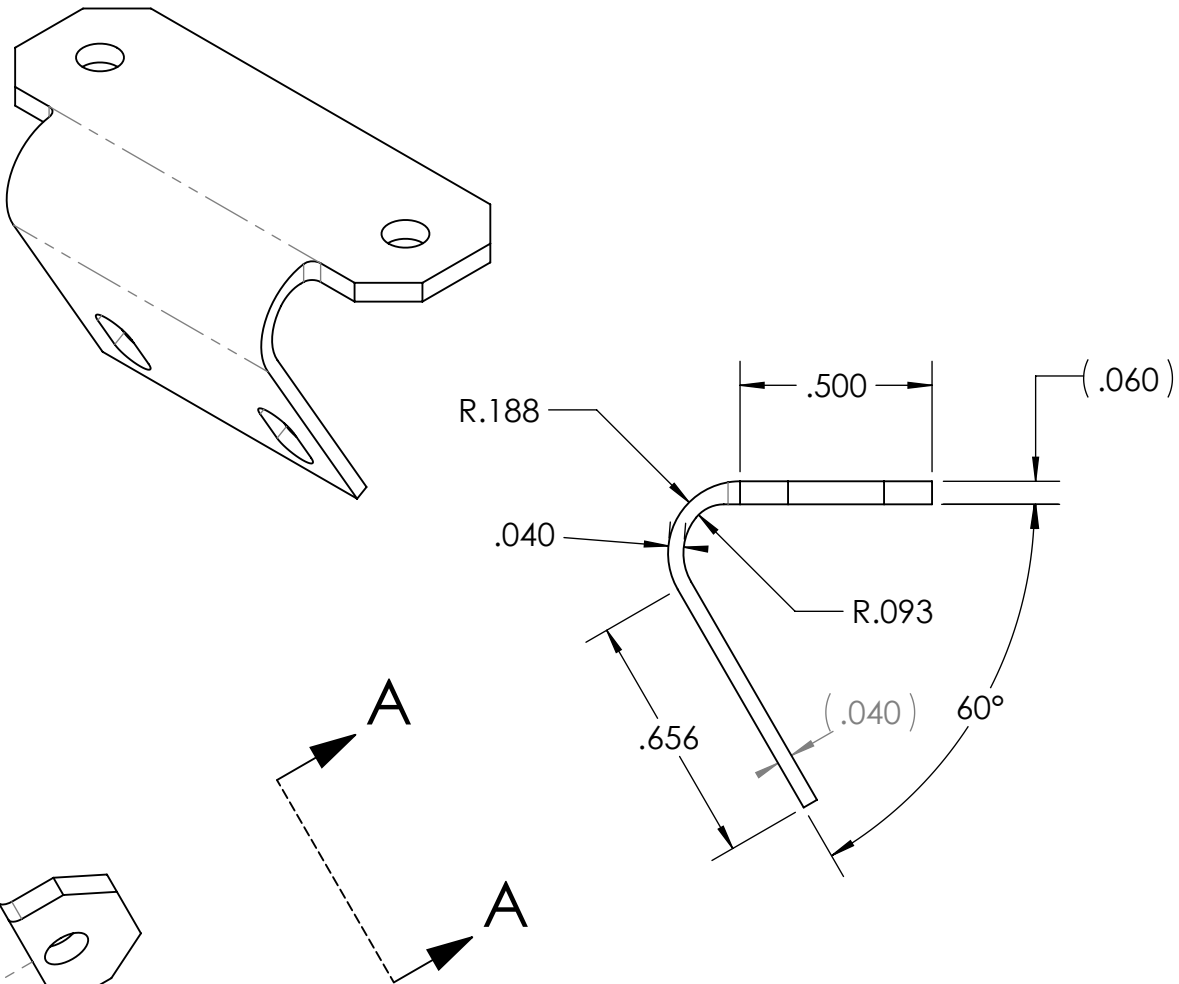

8. All dimensions are symetric about common center lines unless specified otherwise.

7. PROJECT LIBRARYX:\701145 Penguin hotspots\WBT-Board Assembly\P-221633-21_Wtr-Brkt

NOTES: (CONT. FROM TITLE BLOCK)

R.P.-UnionTech_SOMOS Watershed XC 11122

1	1	P-221633-21	R.P. Water Sensor Bracket	MBARI	
ITEM NO.	QTY.	Part_Number	DESCRIPTION	Vendor	MATERIAL
BILL OF MATERIALS					
Shop / Q.C.		UNLESS OTHERWISE SPECIFIED TOLERANCES ARE:		APPROVALS	DATE
Inspector		1 PLACE DIM $\pm 1/16$	2 PLACE DIM $\pm .02$	3 PLACE DIM $\pm .005$	ANGLES $\pm 1^\circ$
Shop Foreman		1. DIMENSIONS ARE IN INCHES		DRAWN	J. ERICKSON 08/06/21
Engineer		2. DIMENSION LIMITS HELD AFTER PLATING.		ENGINEER	J. ERICKSON 08/06/21
		3. REMOVE BURRS AND SHARP EDGES .015 MAX.		CHECKED	
		4. MACHINED FILLET RADII .0150-.030.		PROJECT NO.	701145
NEXT ASSY Description	NEXT ASSY Number	5. MACHINED DIAMETERS ON A COMMON CENTERLINE CONCENTRIC WITHIN .005		PROJECT	Penguin Hot Spots
		6. PERPENDICULARITY & PARALLELISM OF MACHINED SURFACES .002 PER INCH. MAX .012 INCHES FOR SINGLE SURFACE.		WEIGHT	0.000
Application		DO NOT SCALE DRAWING		SIZE B	DWG. NO.
				SCALE 4:1	CAD FILE: MECH ENG ON TORNADO
				SHEET 1	OF 1

Monterey Bay Aquarium Research Institute
MBARI
7700 Sandholdt RD.
Moss Landing, CA 95039
PH: (831) 775-1700



EK80 Electronics Case
R.P. Water Sensor Bracket

P-221633-21.DWG