

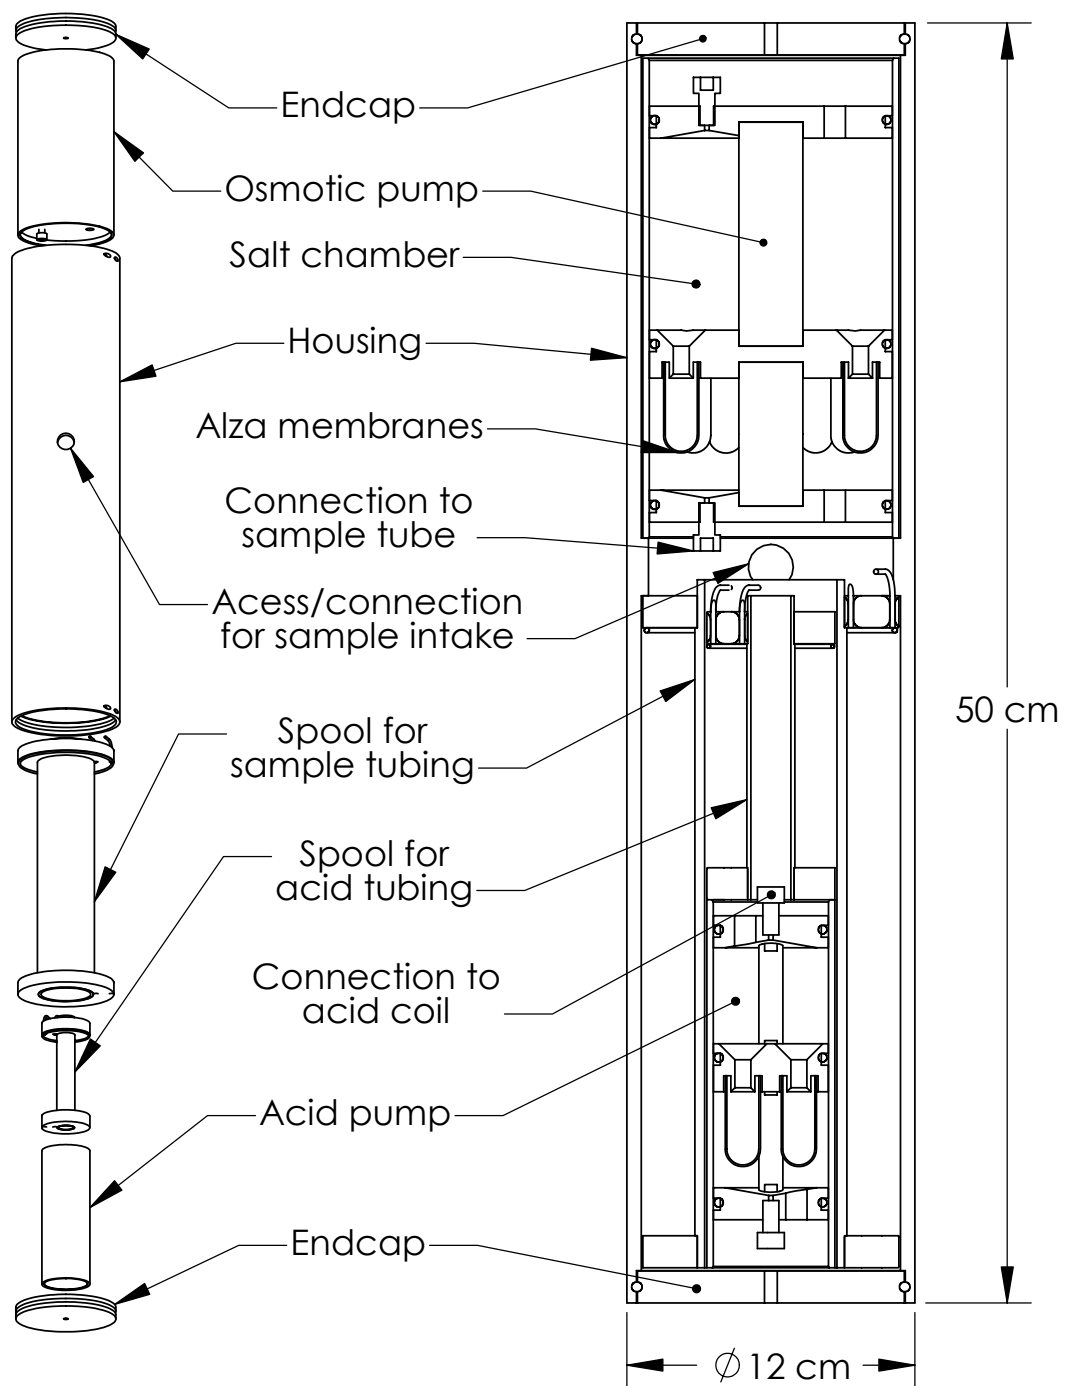


Fig. 7