



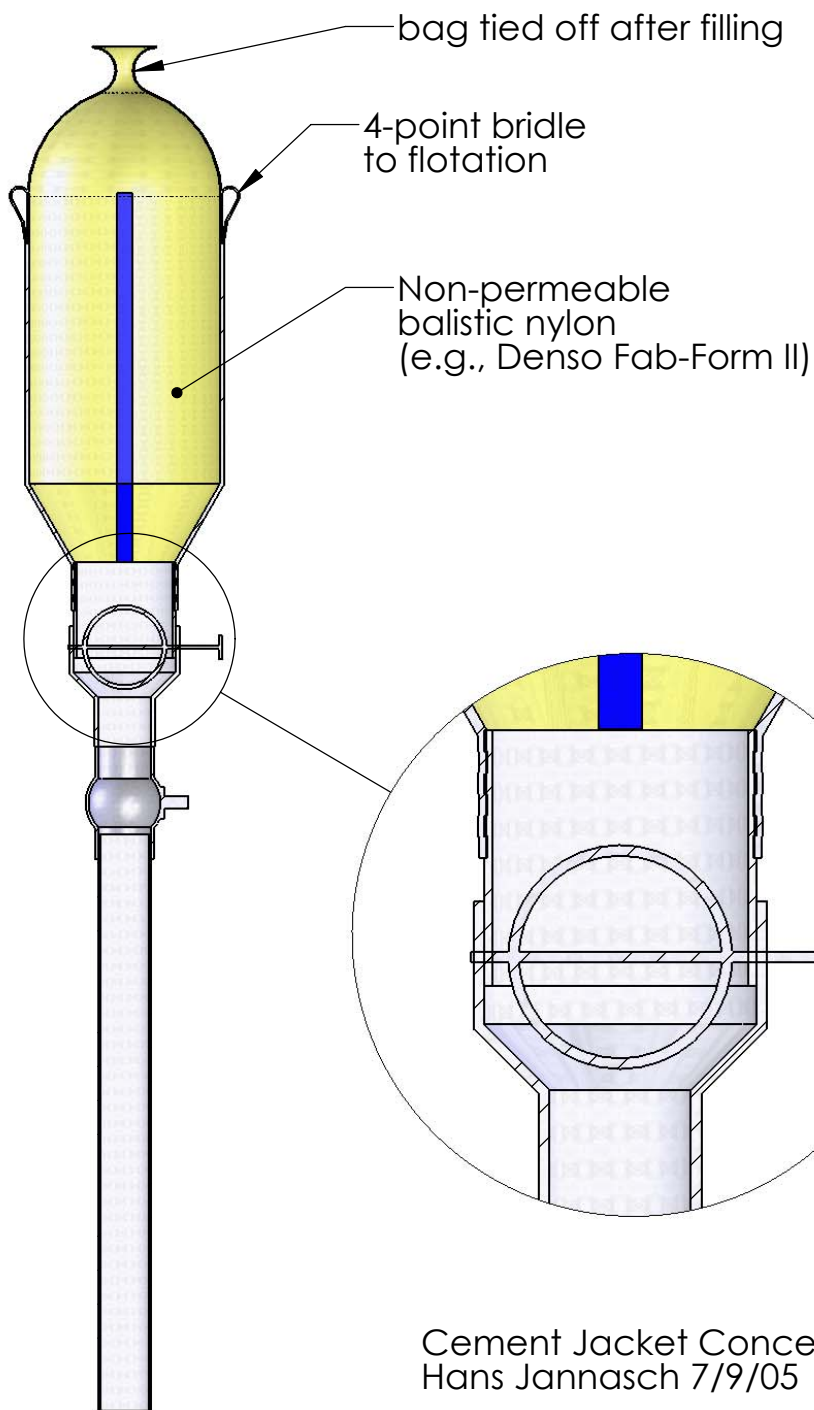

SECTION A-A
SCALE 1 : 24

Cement Jacket Concept
Hans Jannasch 7/9/05

24" dia jacket (any length)
to 12" pipe
to 6" valve
to 6" pipe/snorkel

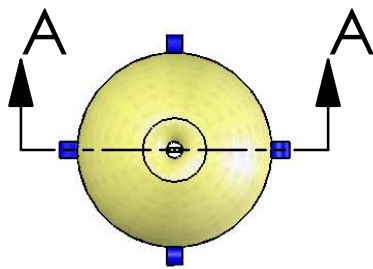