


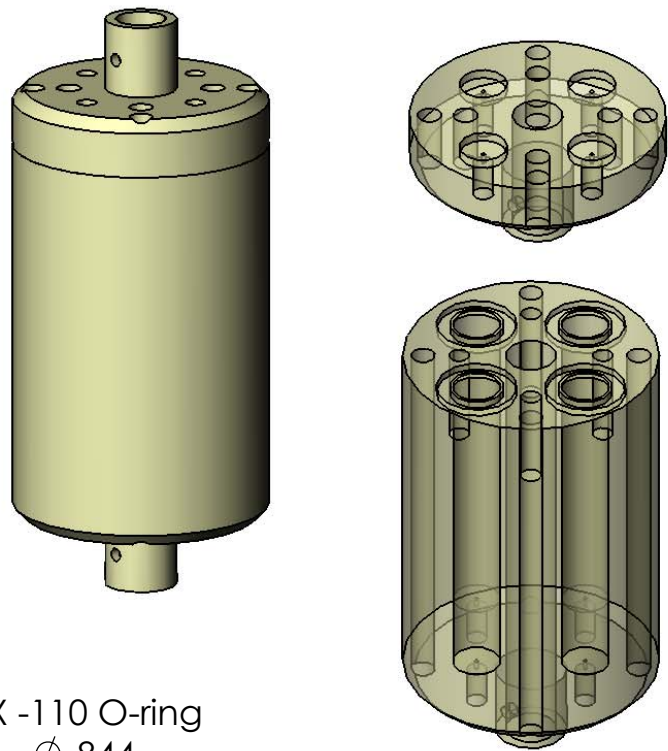

4X -110 O-ring
 $\phi .844$
 $\nabla .074-.080$

$\phi .568$

$\phi .25$

4X at 90°
 $\phi .21 \nabla 1.00$
 tap 14-28 UNF-2B
 $\nabla .75$



$\phi 2.250$ BC

$\phi 1.600$ BC

$\phi 1.500$ BC

$\phi 2.675$

$\phi .213 \nabla .400$
 1/4-28 UNF-2B $\nabla .325$
 Bottom flat to .002
 $\phi .067$ thru

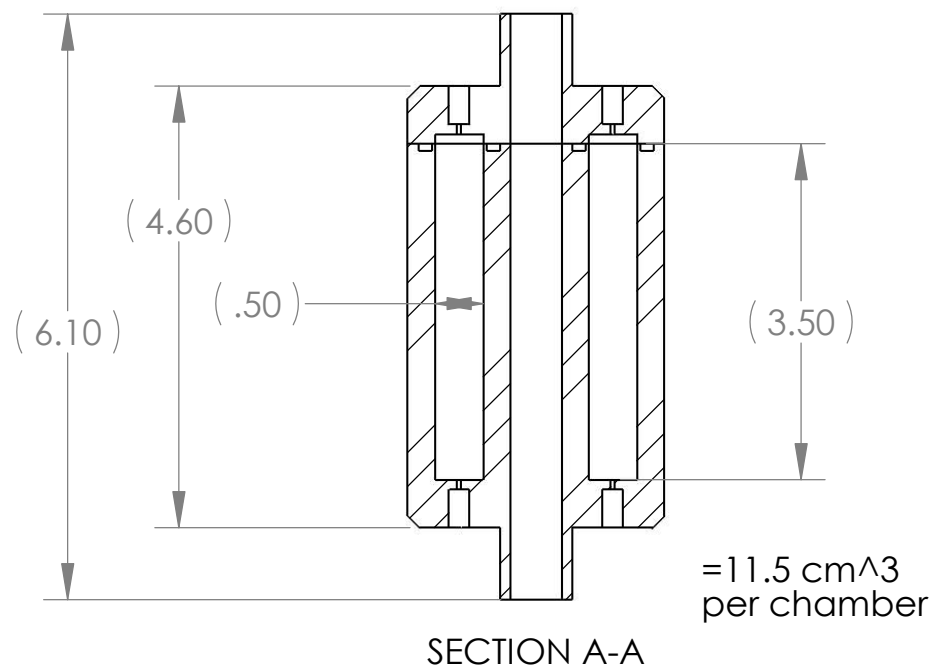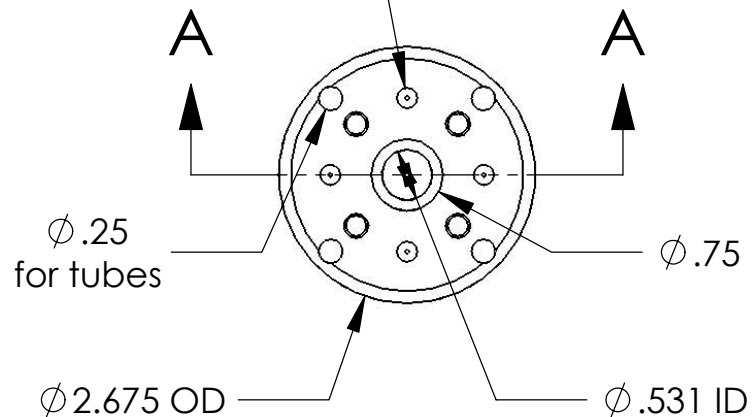

Juan de Fuca BioChamber
 Jannasch, MBARI; 4/19/04
 Version 2.0