



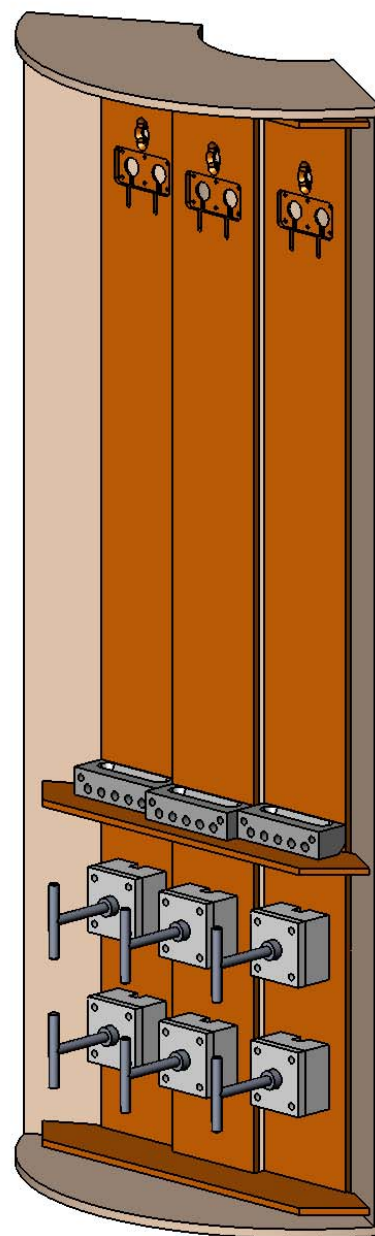

OsmoSampler Rack
for Bay#3 in
Juan de Fuca CORKS

Jannasch, MBARI
Ver 0.2; 04/24/04

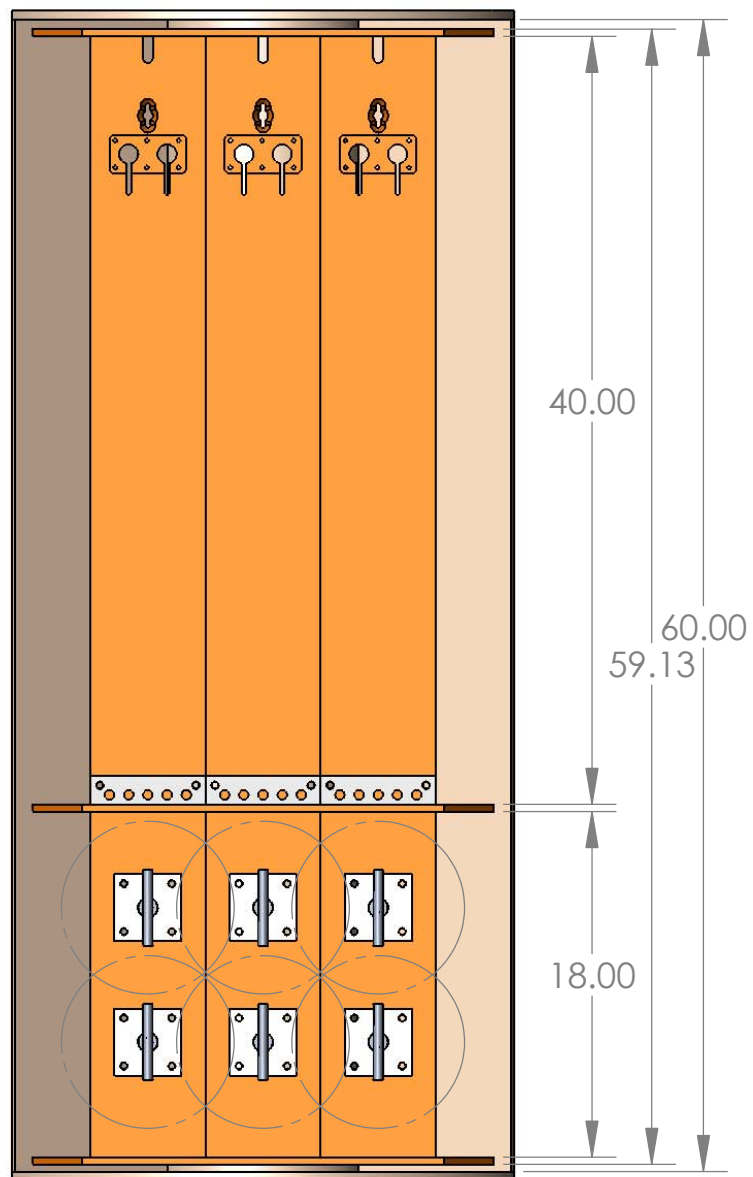