
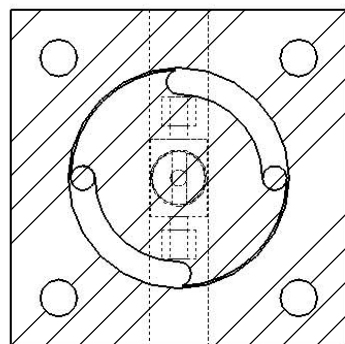


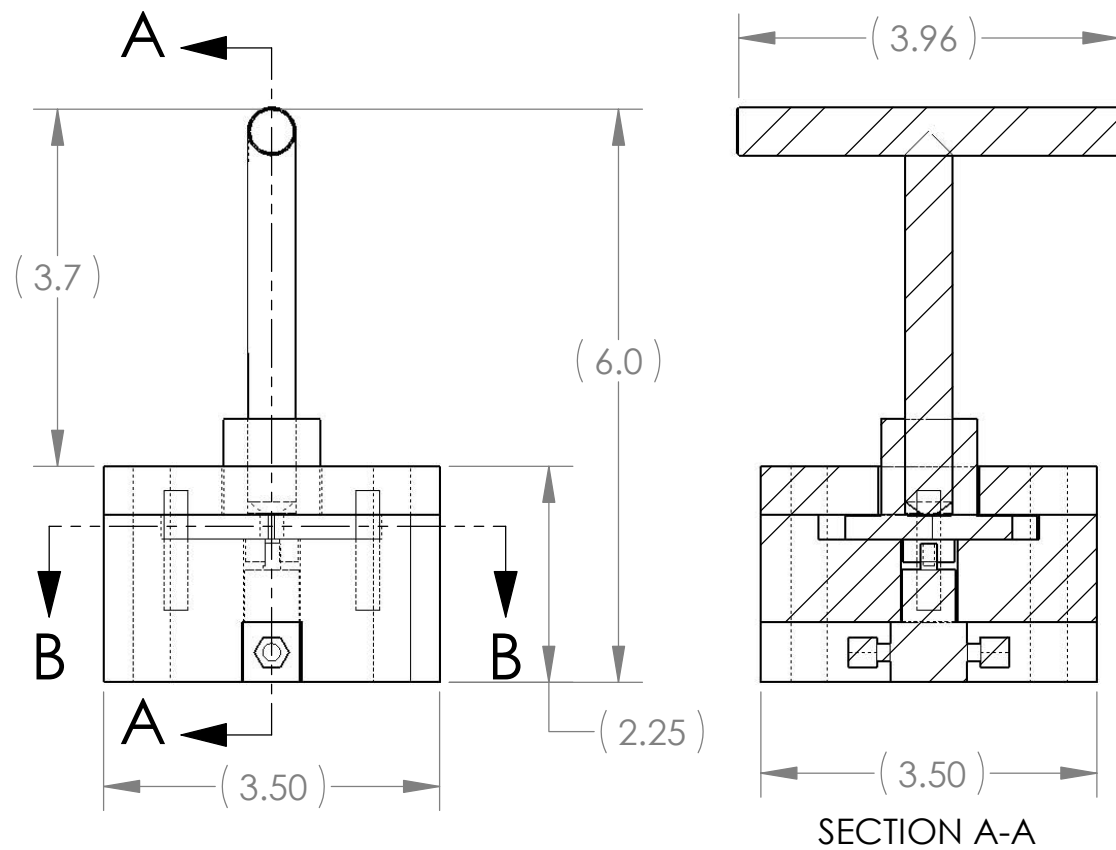

SECTION B-B

1/16" Valve Assembly
for Swagelok SS-41S1 valve

Jannasch, MBARI 4/21/04
Version 0.1

Materials:
Valve rotor, stem, handle and
stop pins: SS-316
Valve body and cover: HDPE

