




1026

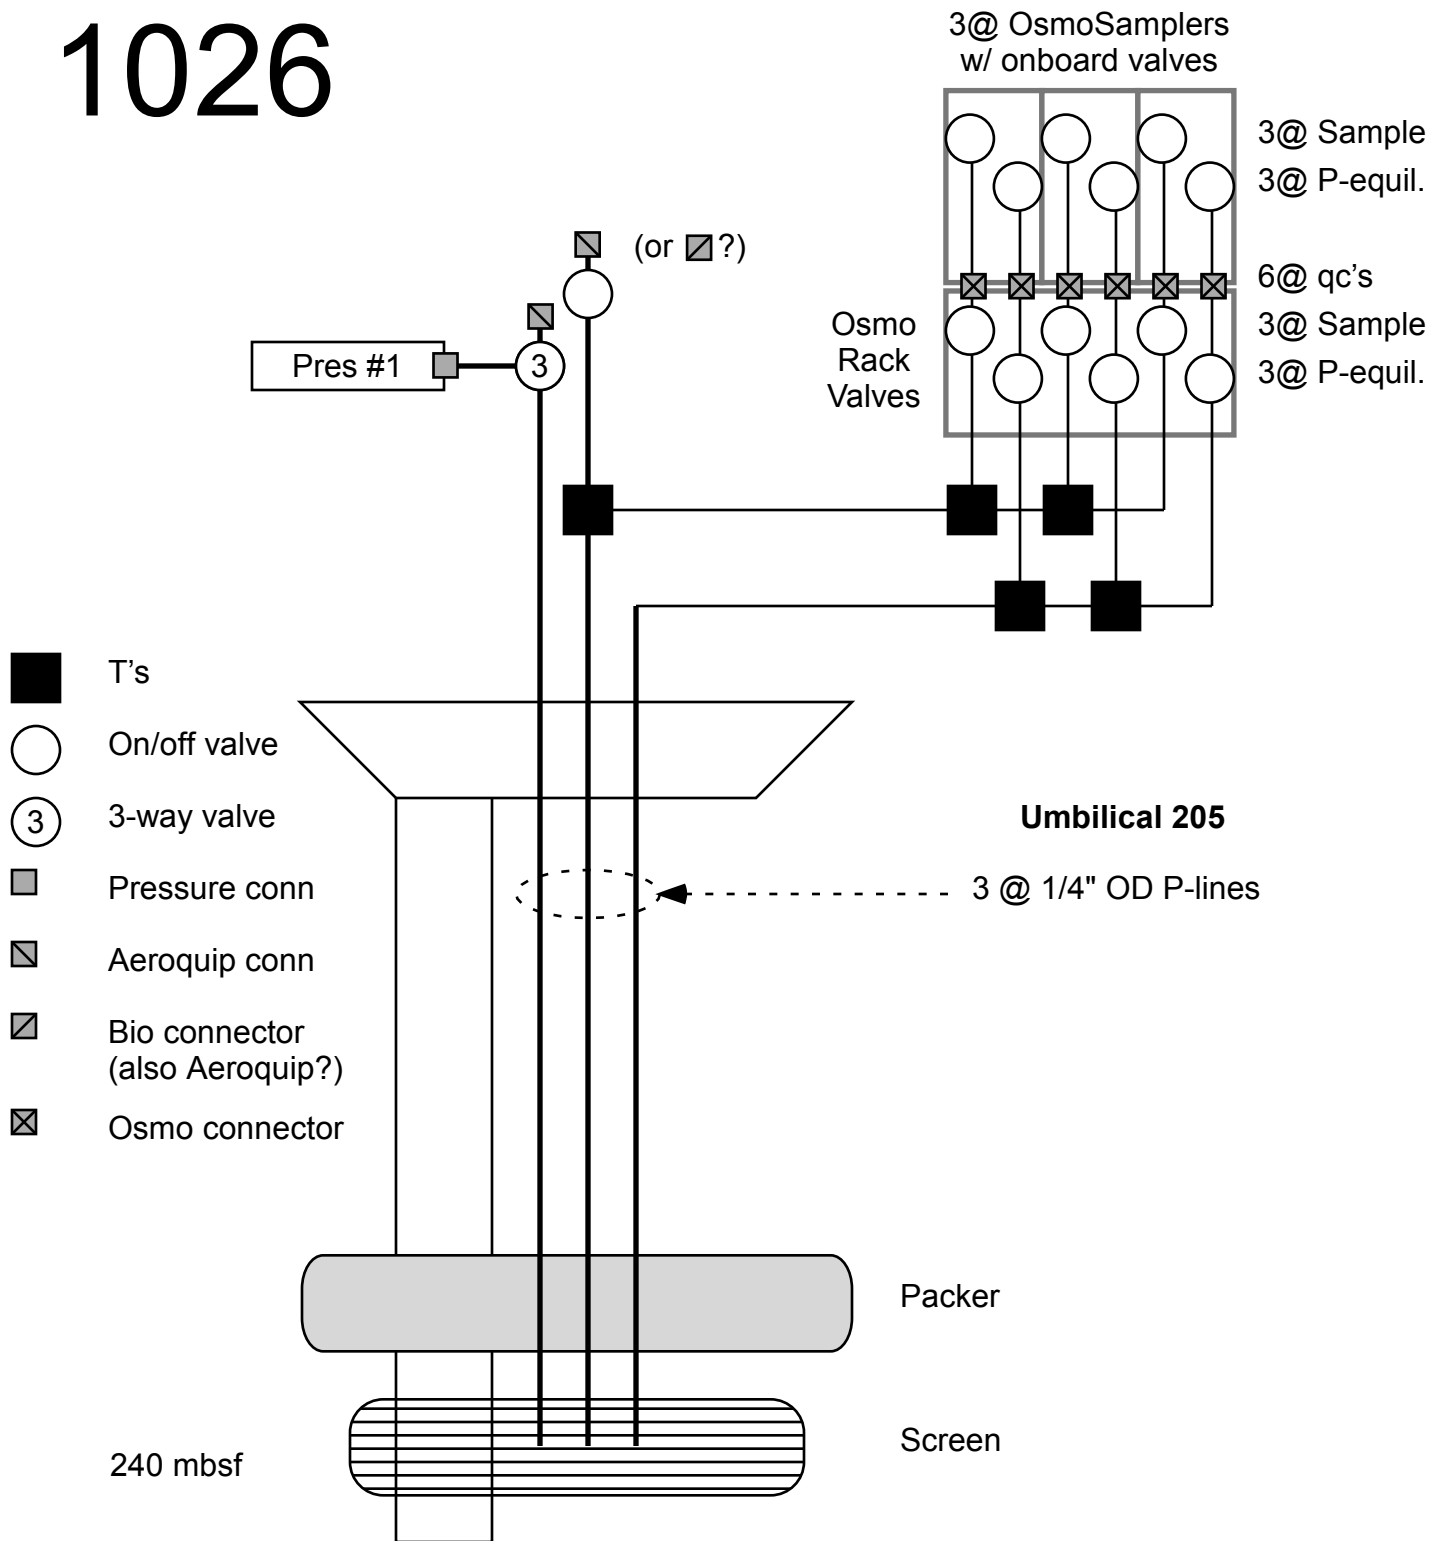


1027

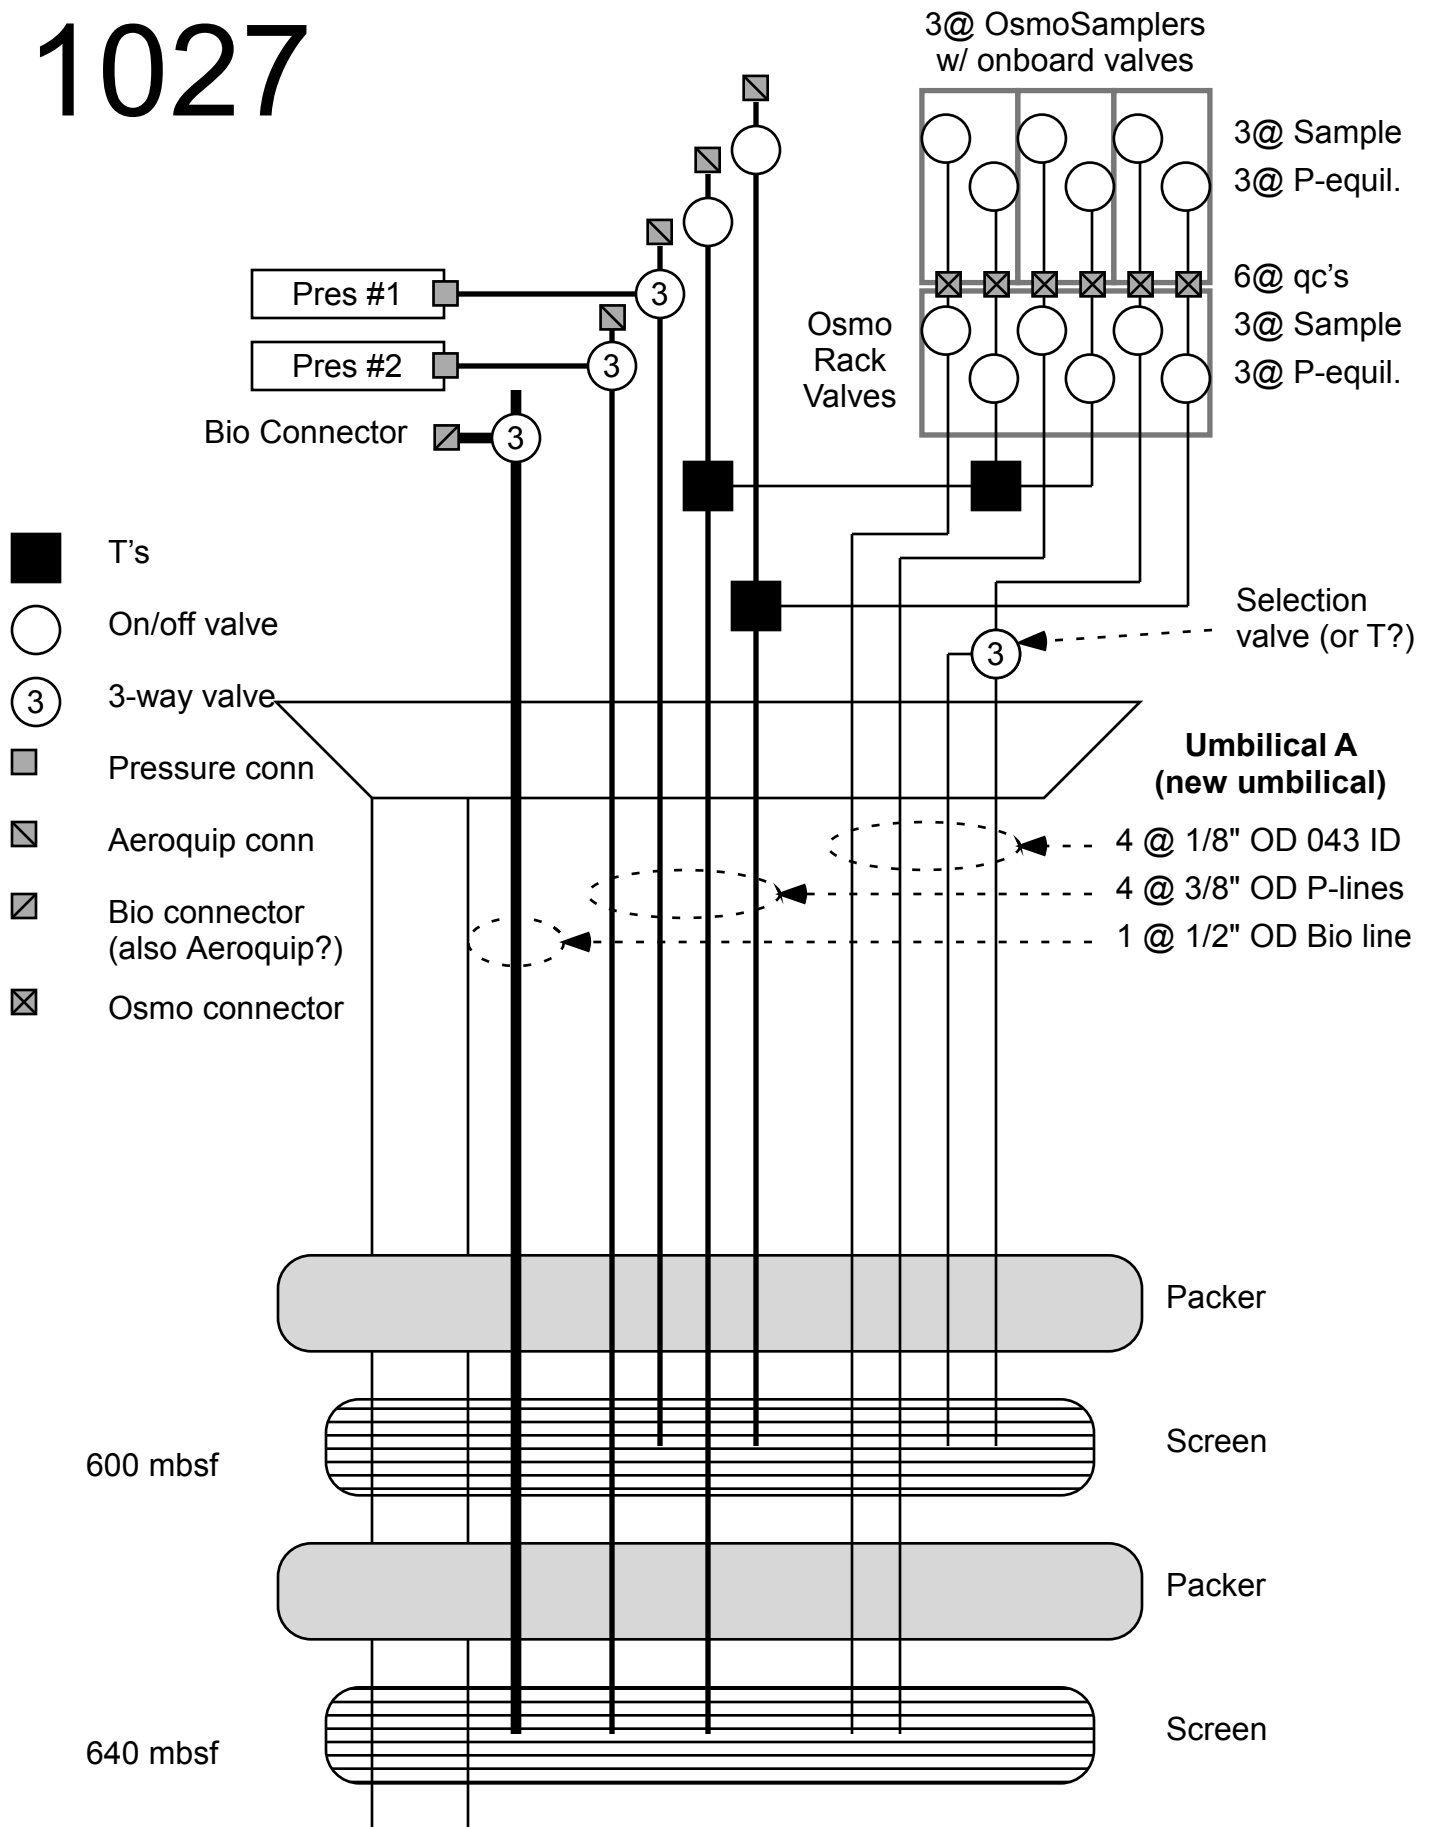

SR-1A_(v1)

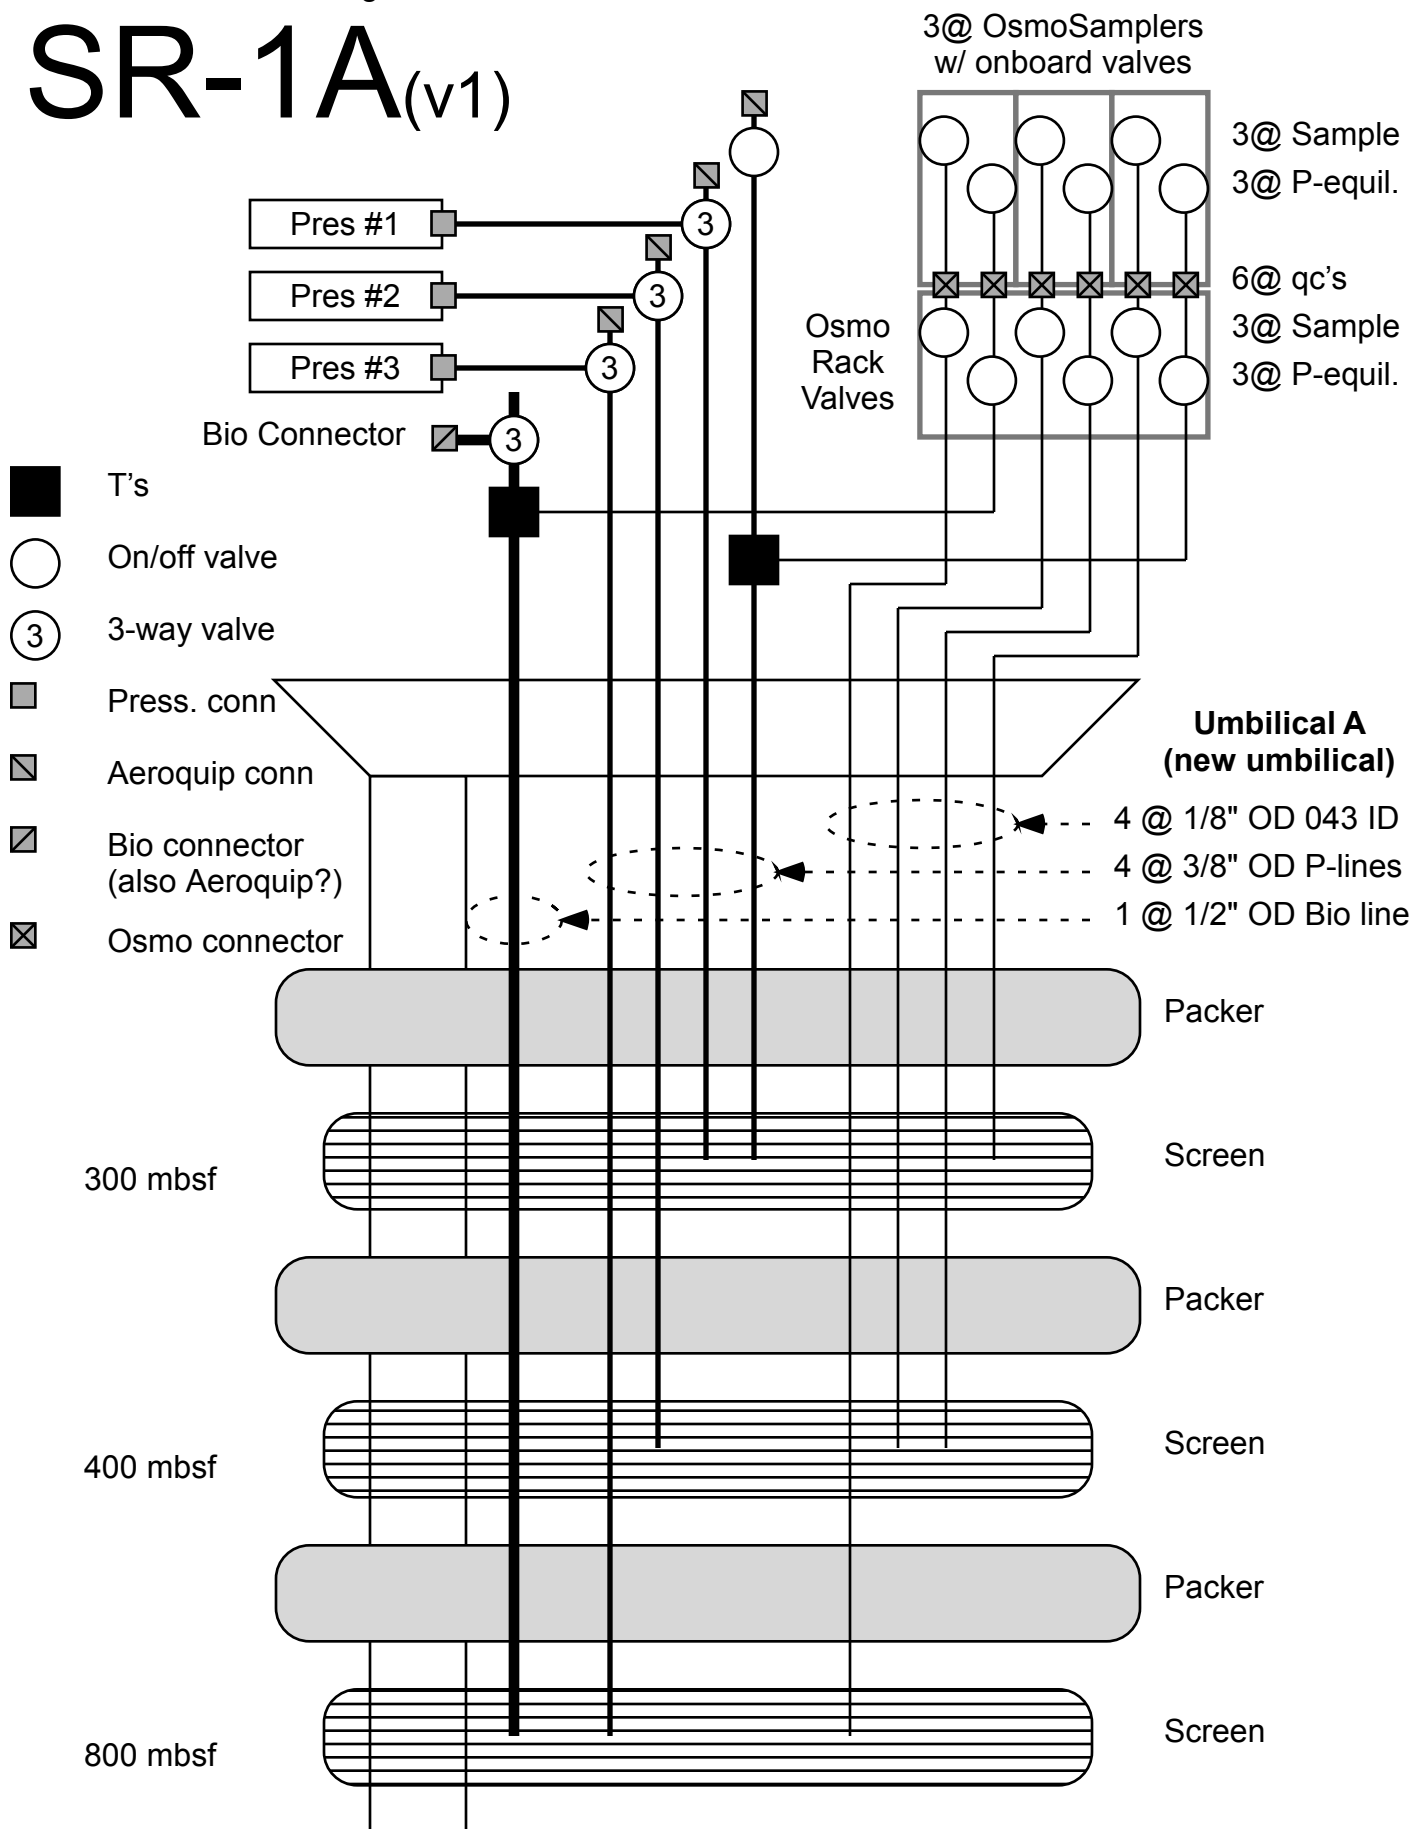

SR-1A(v2)

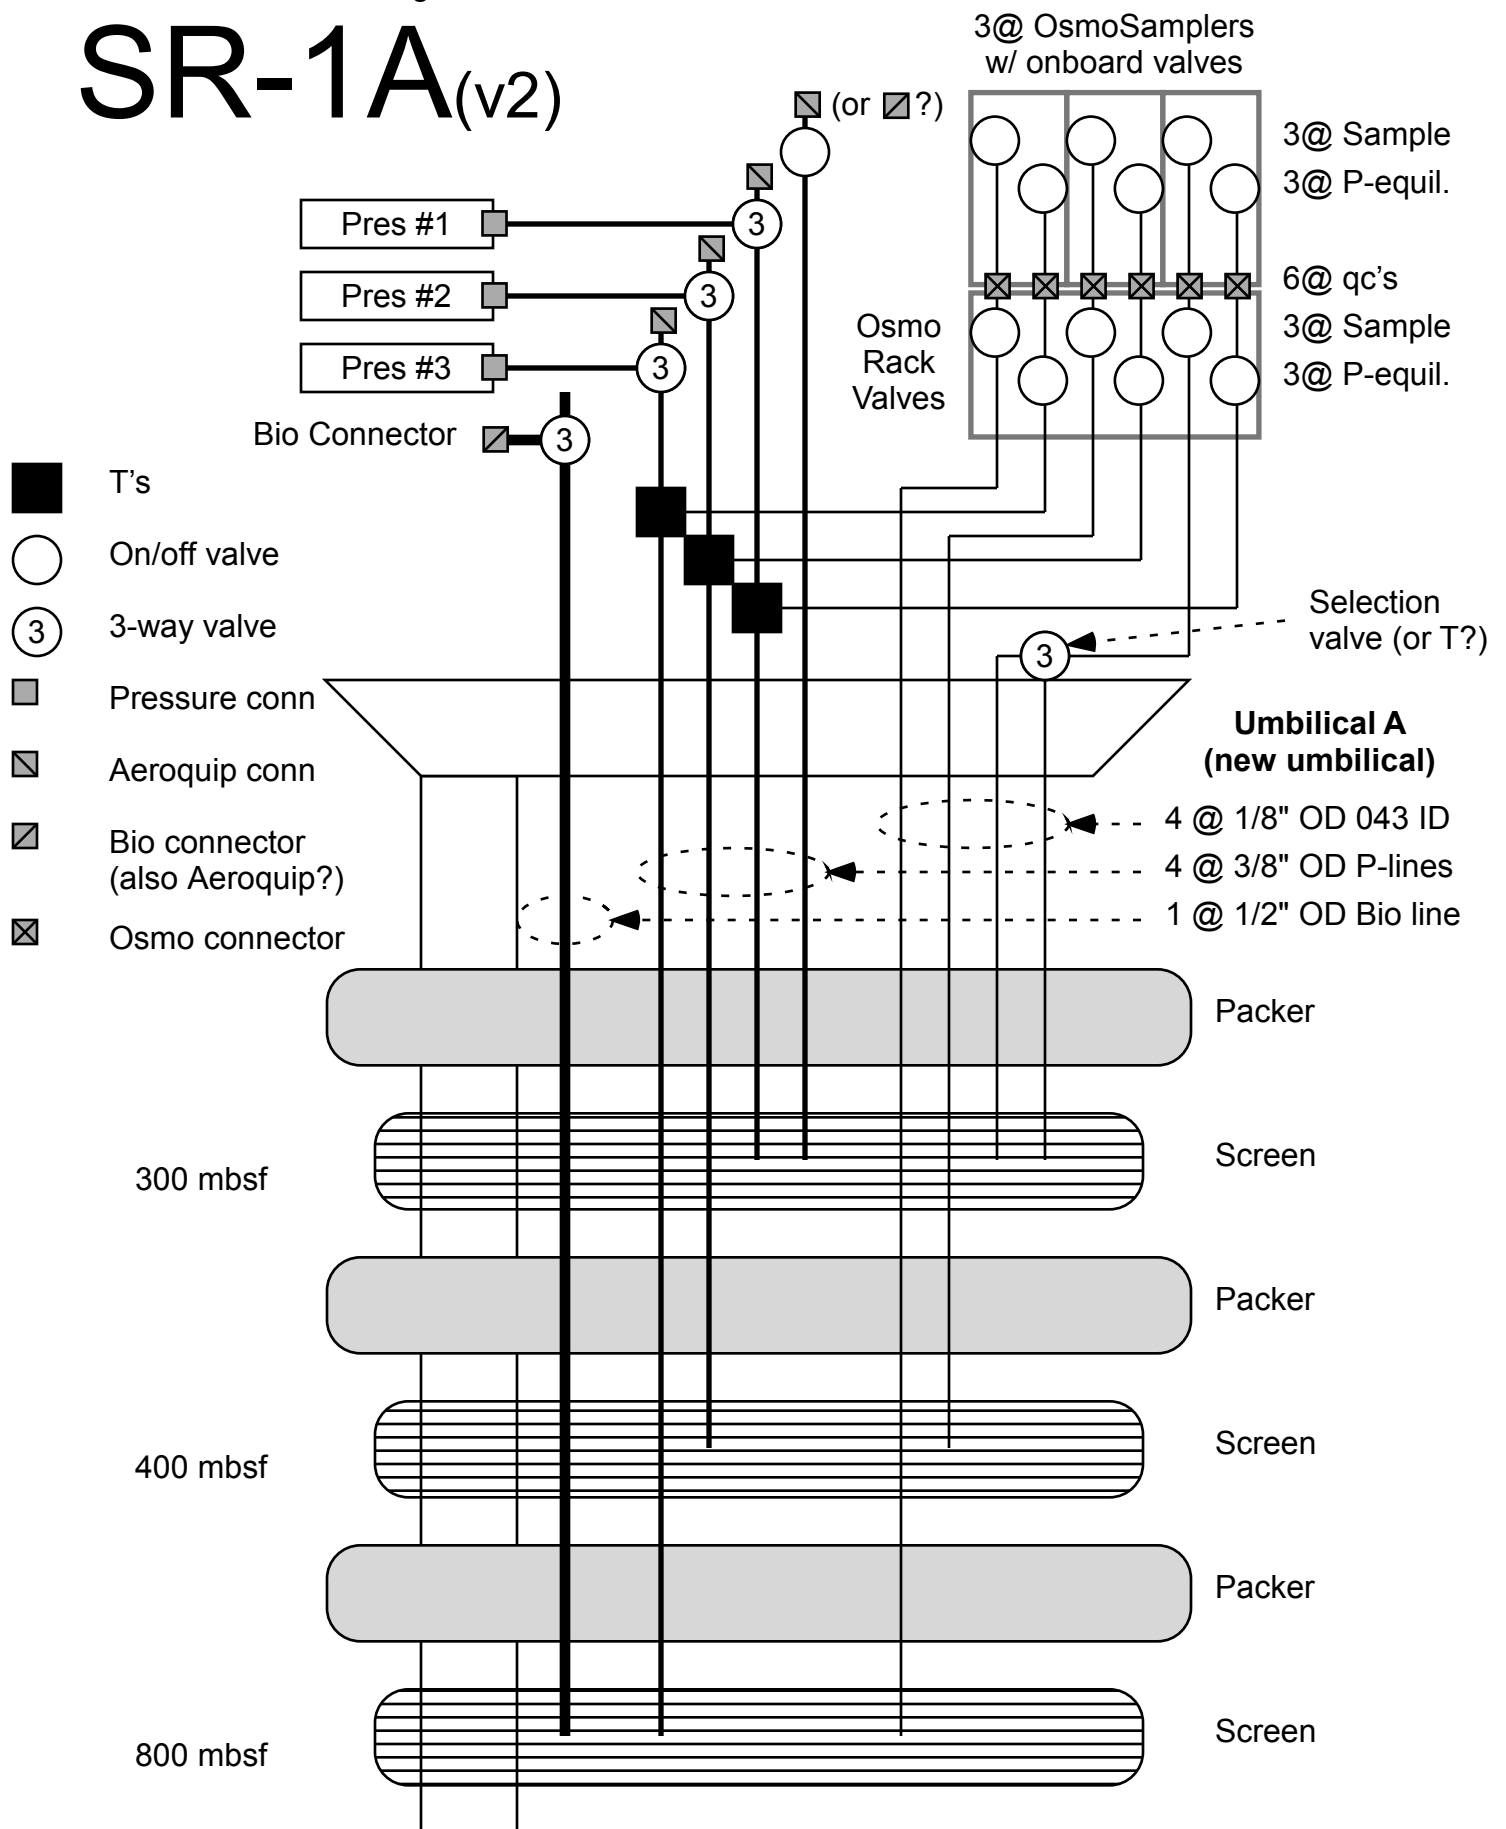

SR-1B

