


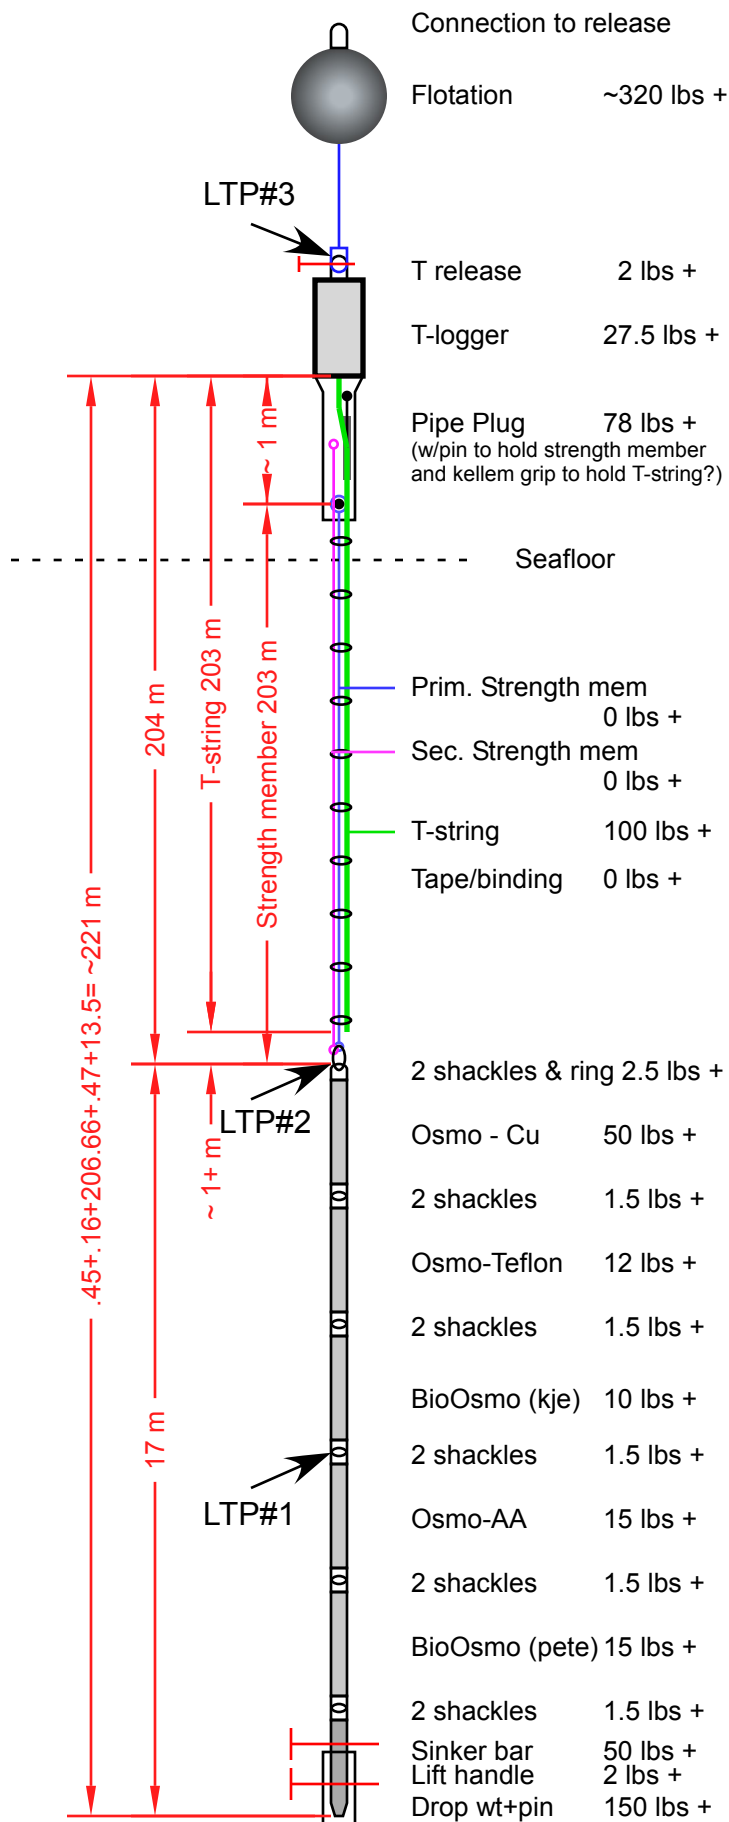

1026 string for 2008		Updated	5/14/2008
(weight in water, lbs)			
	Decent	Move/lower	Set
Float (note 1)	-321.5	-321.5	
T-release	2	2	
Logger	27.5	27.5	27.5
Pipe plug	78	78	78
Strength member	0	0	0
Thermistor string	100	100	100
Shackles and ring	2.5	2.5	2.5
Osmo-Cu	50	50	50
Shackles	1.5	1.5	1.5
Osmo-Teflon	12	12	12
Shackles	1.5	1.5	1.5
BioOsmo (kje)	10	10	10
Shackles	1.5	1.5	1.5
Osmo-AA	15	15	15
Shackles	1.5	1.5	1.5
BioOsmo (Pete)	15	15	15
Shackles	1.5	1.5	1.5
Sinker Bar	50	50	50
Lifting T	2	2	
Drop weight w/T-release	150		
Overall weight	200	50	367.5
Tension on strength member	314	164	162
Note 1: Flotation adjusted to 200 lbs decent weight			

LTP = Load transfer point

Borehole string assembly for
BH1026 2008 deployment
Version 5/16/08