


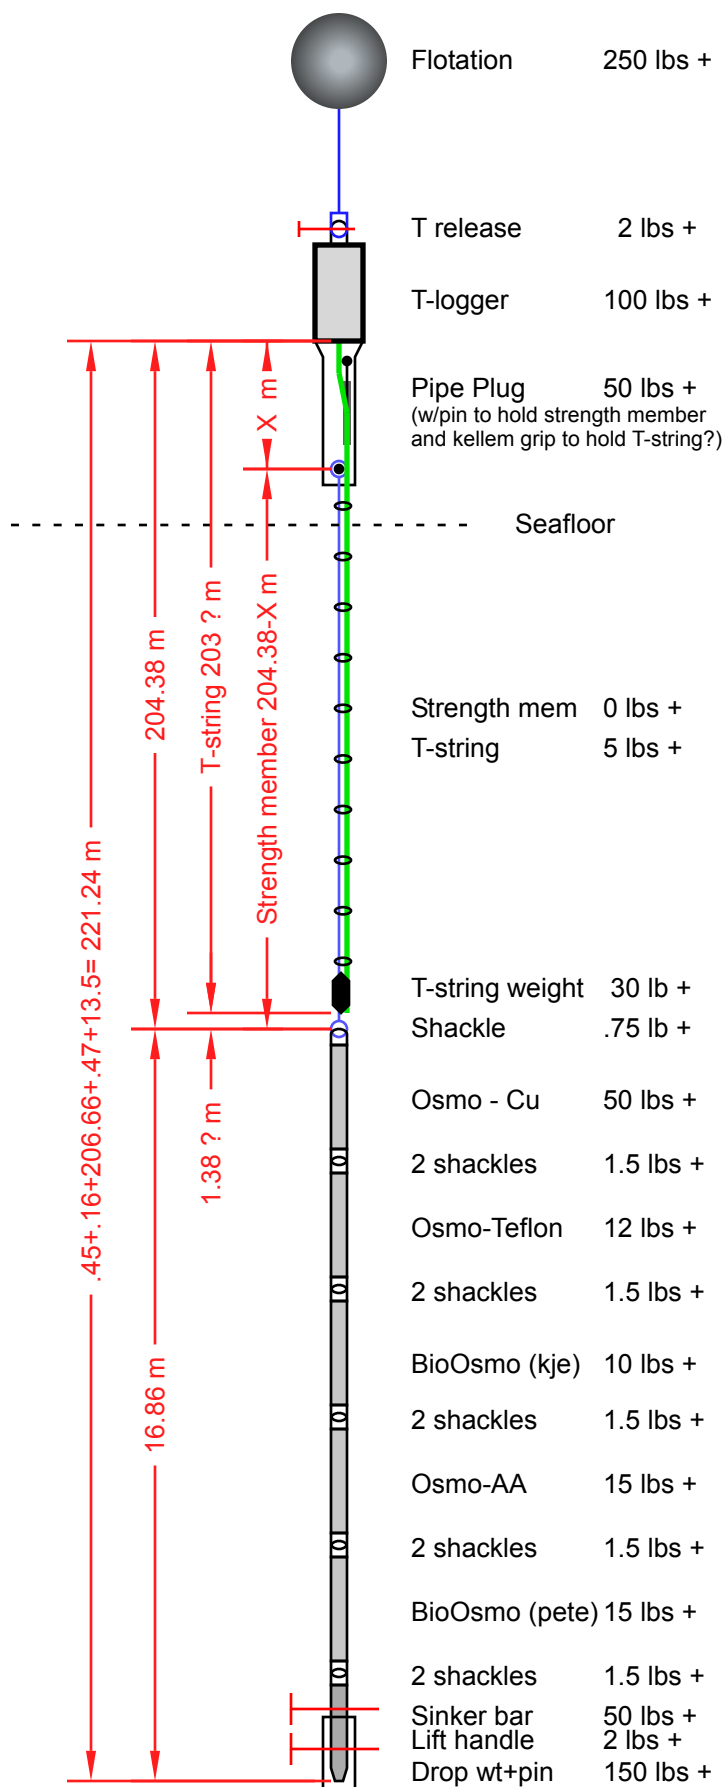

| 1026 string for 2008       |        |            |        | 5/8/2008 |
|----------------------------|--------|------------|--------|----------|
| (weight in water, lbs)     |        |            |        |          |
|                            | Decent | Move/lower | Set    |          |
| Float                      | -350   | -350       |        |          |
| T-release                  | 2.25   | 2.25       |        |          |
| Logger                     | 27.5   | 27.5       | 27.5   |          |
| Pipe plug                  | 78     | 78         | 78     |          |
| Strength member            | 0      | 0          | 0      |          |
| Thermistor string          | 100    | 100        | 100    |          |
| Thermistor string weight   | 30     | 30         | 30     |          |
| Shackle                    | 0.75   | 0.75       | 0.75   |          |
| Osmo-Cu                    | 50     | 50         | 50     |          |
| Shackles                   | 1.5    | 1.5        | 1.5    |          |
| Osmo-Teflon                | 12     | 12         | 12     |          |
| Shackles                   | 1.5    | 1.5        | 1.5    |          |
| BioOsmo (kje)              | 10     | 10         | 10     |          |
| Shackles                   | 1.5    | 1.5        | 1.5    |          |
| Osmo-AA                    | 15     | 15         | 15     |          |
| Shackles                   | 1.5    | 1.5        | 1.5    |          |
| BioOsmo (Pete)             | 15     | 15         | 15     |          |
| Shackles                   | 1.5    | 1.5        | 1.5    |          |
| Sinker Bar                 | 50     | 50         | 50     |          |
| Lifting T                  | 2      | 2          |        |          |
| Drop weight w/T-release    | 150    |            |        |          |
| Overall weight             | 200    | 50         | 395.75 |          |
| Tension on strength member | 312.25 | 162.25     | 160.25 |          |

Borehole string assembly for  
BH1026 2008 deployment  
Version 5/8/08