


MECCOJob# XXÖÖ...X
Mike Chapman

FALMAT#FM010108
Cable Dia:0.850"

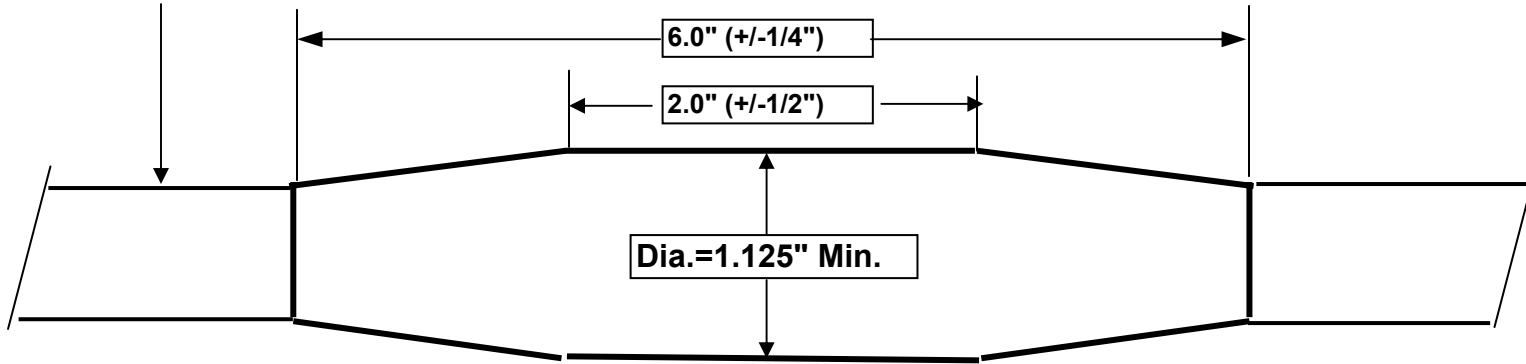

Polyurethane Encapsulatio with PR 1592 A / B
Per BA MPS-1006 / MPS 1008 (Water Block
Conductors Level).

Thermister Encapsulation Ass'y

KL-021208-MECCO