


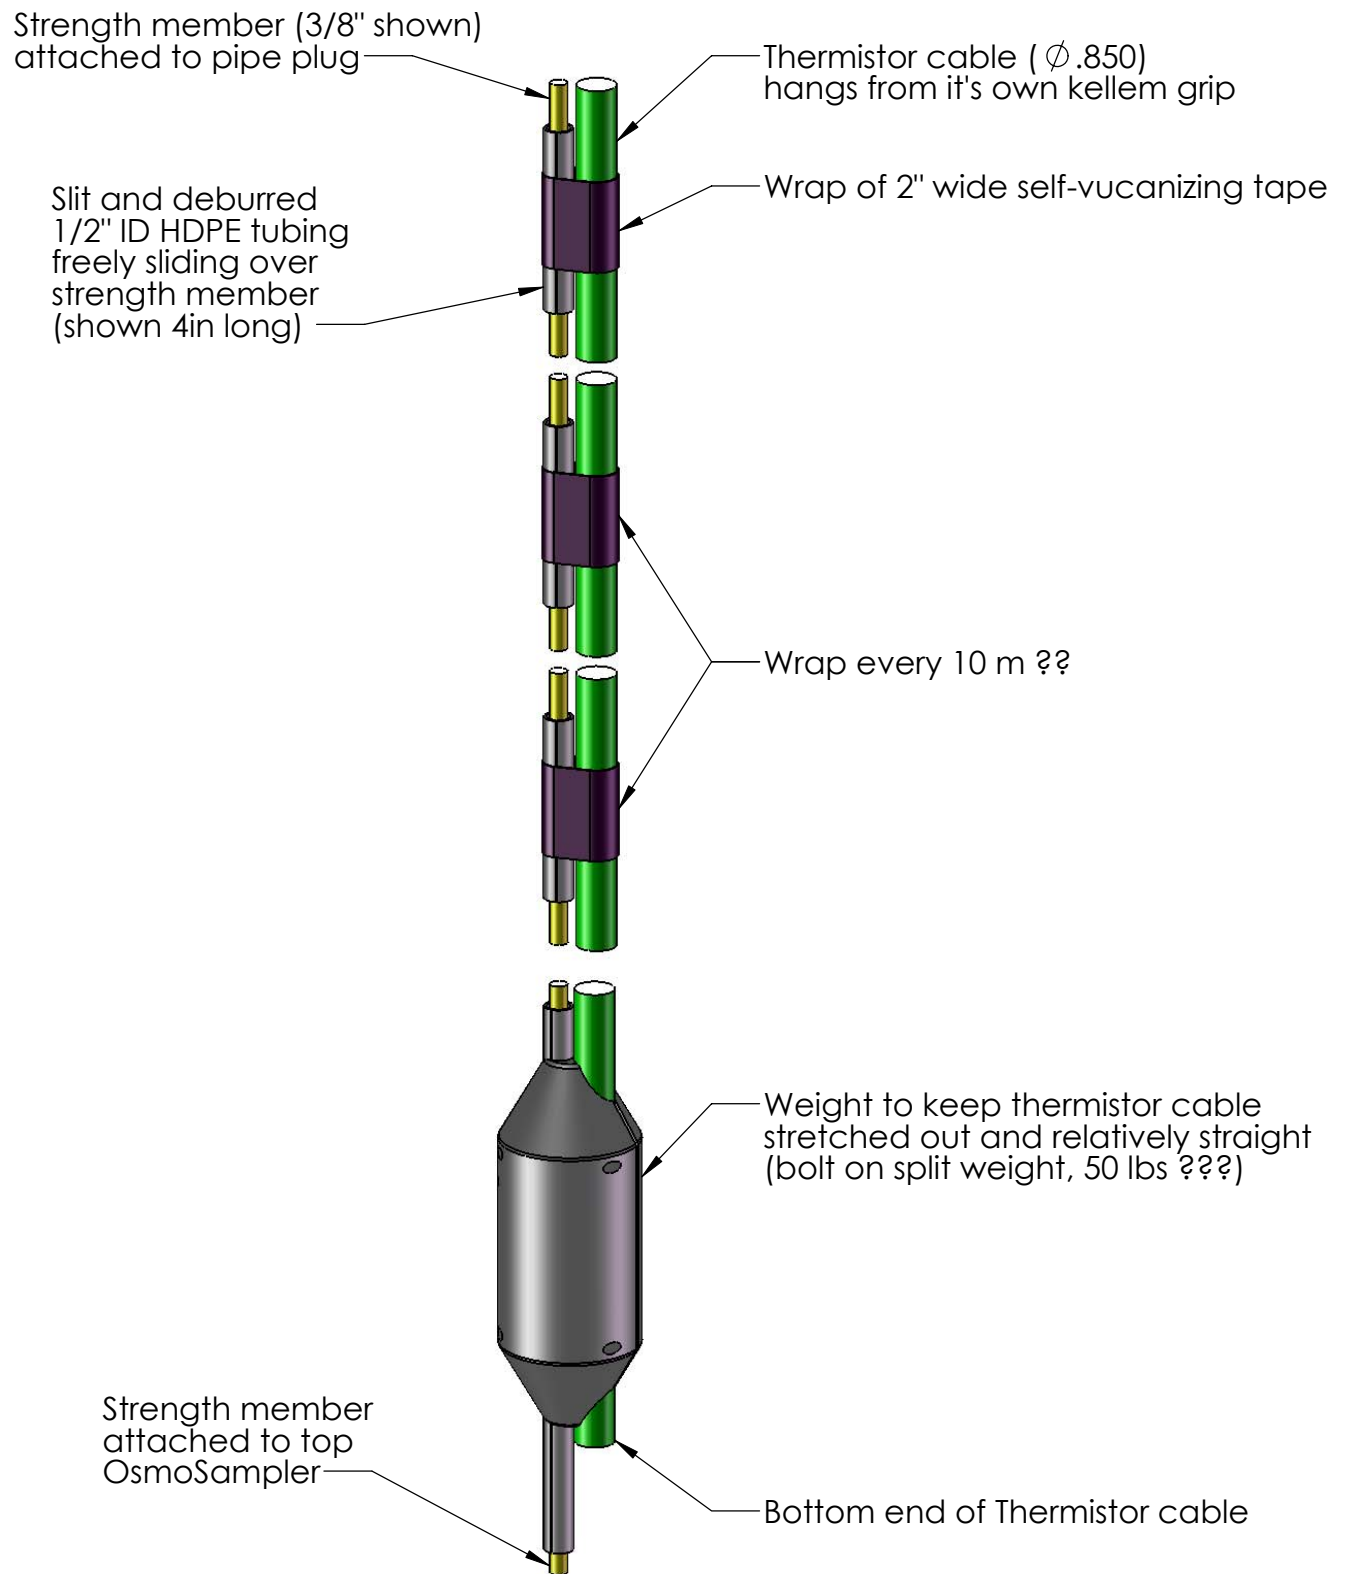

Free-hanging Thermistor String Concept