

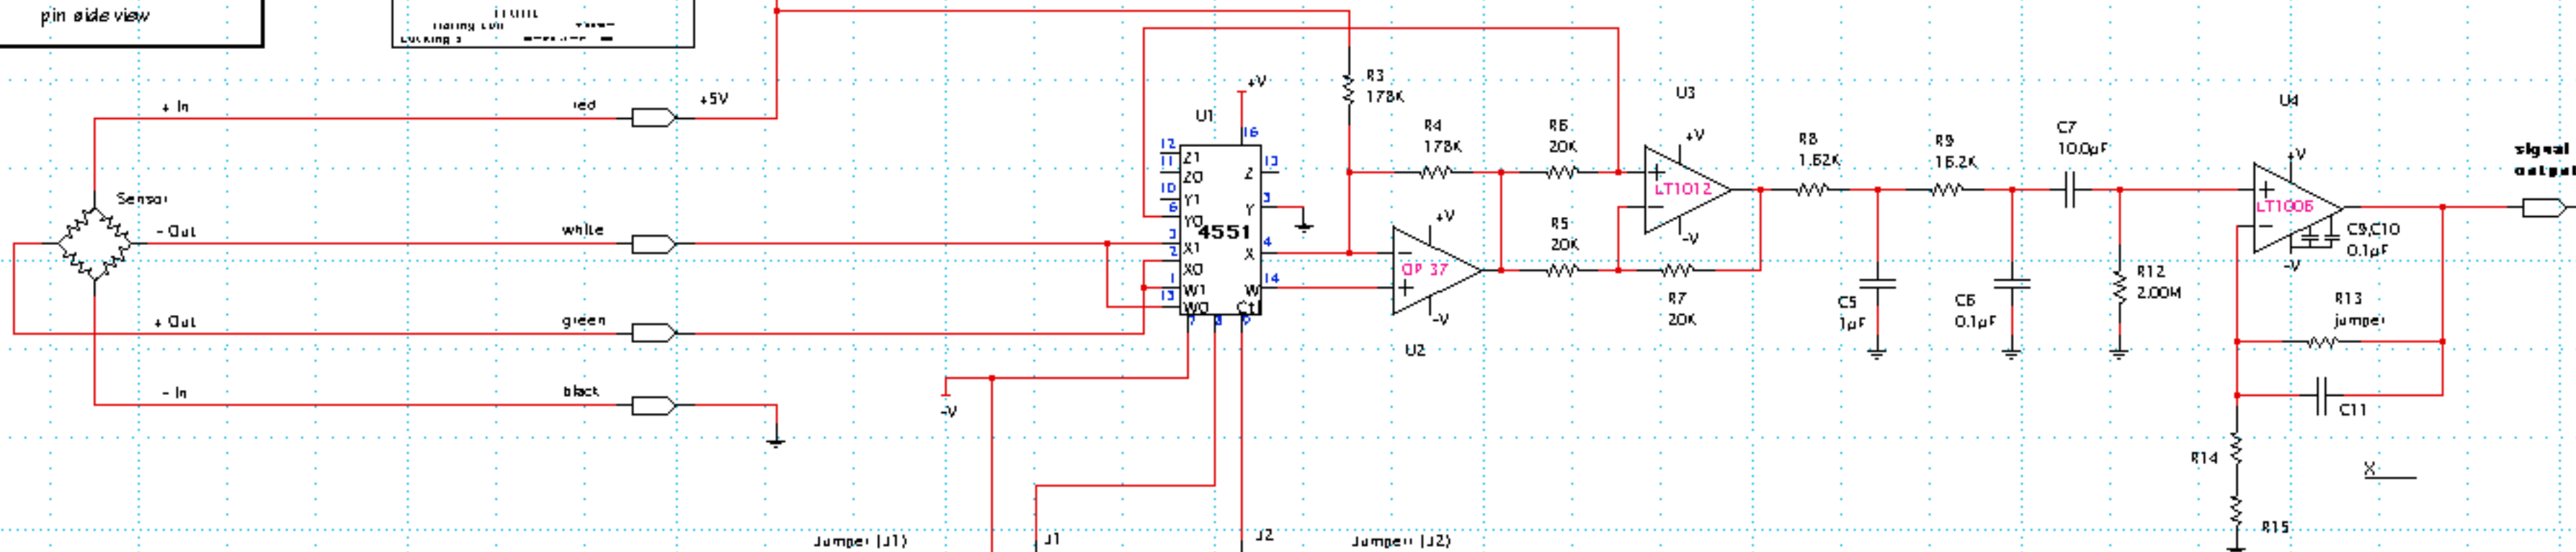
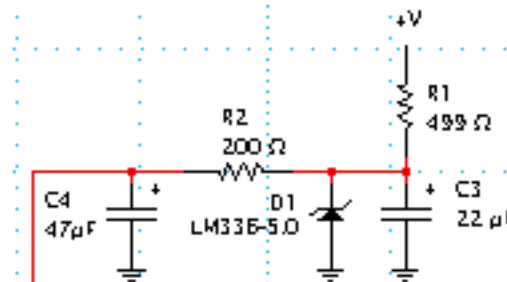


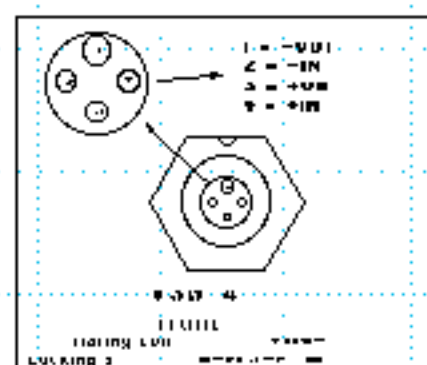

Jumper (J1)
(selects unipolar or bipolar clock)
presently set for bipolar clock

Jumper (J2)
(selects on or off board clock)

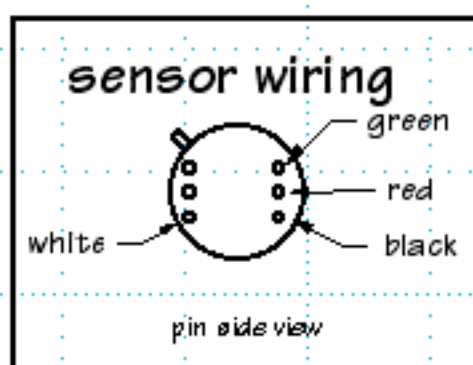