


# REFERENCE LIST

| ITEM | PART # | QTY | DESCRIPTION                                | REFERENCE   |
|------|--------|-----|--------------------------------------------|-------------|
| --   | 110902 | --  | ASSY., CABLE, POWER, Q330                  |             |
| 1    | 851242 | 1   | CONNECTOR, 6 SOC., CABLE MT.               |             |
| 2    | 840220 | 1   | CABLE, JACKETED RED/BLK 20 GA TWISTED PAIR | BELDEN 8205 |

| REVISIONS |             |      |          |
|-----------|-------------|------|----------|
| LTR       | DESCRIPTION | DATE | APPROVED |

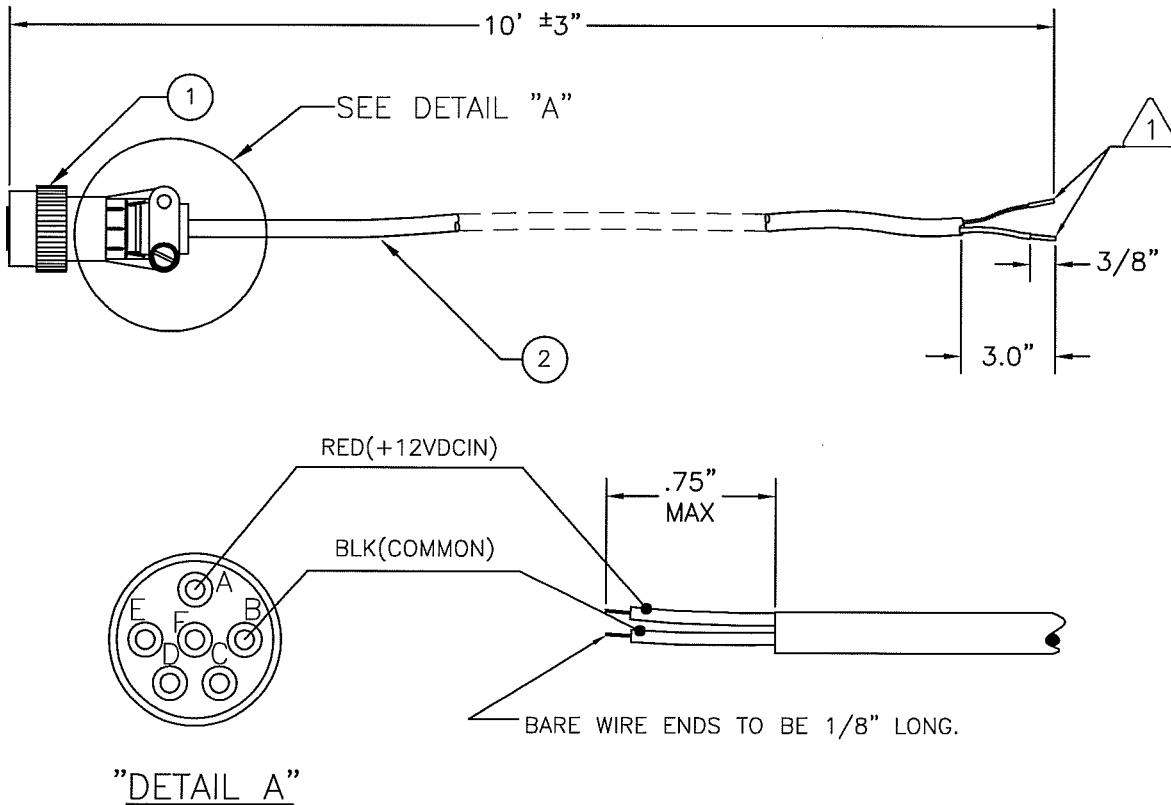

"DETAIL A"

NOTES: UNLESS OTHERWISE SPECIFIED.

1 STRIP AND TIN.

©Kinometrics Inc. 2002

## PROPRIETARY NOTICE

THIS DOCUMENT, WHETHER PATENTABLE OR NON-PATENTABLE SUBJECT MATTER, EMBODIES PROPRIETARY AND CONFIDENTIAL INFORMATION AND IS THE EXCLUSIVE PROPERTY OF KINEMATRICS INC. THE RECEIPT OR POSSESSION OF THIS DOCUMENT DOES NOT CONFER, TRANSFER, OR LICENSE THE USE OF THE DESIGN OR THE TECHNICAL INFORMATION SHOWN HEREIN. IT MAY NOT BE REPRODUCED, USED OR DISCLOSED TO OTHERS FOR ANY PURPOSE EXCEPT THAT FOR WHICH IT IS LOANED, AND IT SHALL BE RETURNED UPON DEMAND.

|   |  |                   |                    |                            |  |     |          |   |                           |             |  |        |  |     |  |              |  |
|---|--|-------------------|--------------------|----------------------------|--|-----|----------|---|---------------------------|-------------|--|--------|--|-----|--|--------------|--|
| DO NOT SCALE THIS DRAWING                                                                                           |  |                   |                    | CONTRACT                   |  | N/A |          |  KINEMATRICS, INC. |                           |             |  |        |  |     |  |              |  |
| UNLESS OTHERWISE SPECIFIED<br>DIMENSIONS ARE IN INCHES<br>SURFACE FINISH: $\sqrt{63}$<br>BREAK SHARP EDGES .015 MAX |  |                   |                    | DRAWN BY                   |  | DJP | 07-31-02 |   | ASSY., CABLE, POWER, Q330 |             |  |        |  |     |  |              |  |
|   |  |                   |                    | CHECKER                    |  | cy  | 7/3/02   |   |                           |             |  |        |  |     |  |              |  |
|   |  |                   |                    | DESIGNER                   |  | FSJ | 8/1/02   |   |                           |             |  |        |  |     |  |              |  |
| TOLERANCES   |  |                   |                    | PROJECT ENGINEER           |  | FSJ | 8/1/02   |   |                           |             |  |        |  |     |  |              |  |
| FRACT<br>$\pm 1/64$                                                                                                 |  | .XX<br>$\pm .010$ | .XXX<br>$\pm .005$ | ANGLES<br>$\pm 0.30^\circ$ |  |     |          |   |                           |             |  |        |  |     |  |              |  |
| MAT'L   |  |                   |                    |                            |  |     |          | SIZE                                                                                                  |                           | Q330        |  | 110902 |  | REV |  |              |  |
| SEE PARTS LIST 110902-PL                                                                                            |  |                   |                    |                            |  |     |          | A   |                           |             |  |        |  |     |  |              |  |
| FINISH   |  |                   |                    |                            |  |     |          | N/A                                                                                                   |                           | SCALE: NONE |  | WEIGHT |  | N/A |  | SHEET 1 of 1 |  |