


REFERENCE LIST

ITEM	PART #	QTY	DESCRIPTION	REFERENCE
1			ASSY., GPS, 5M, 3.0V, ANTENNA MODIFIED	
10	790300	1	ANTENNA, GPS, 3.0V, 5M	
20	851111	1	BNC PLUG	

REVISIONS			
LTR	DESCRIPTION	DATE	APPROVED
A	GENERAL REVISION SEE ECO No.2628	2/12/02	<i>[Signature]</i>

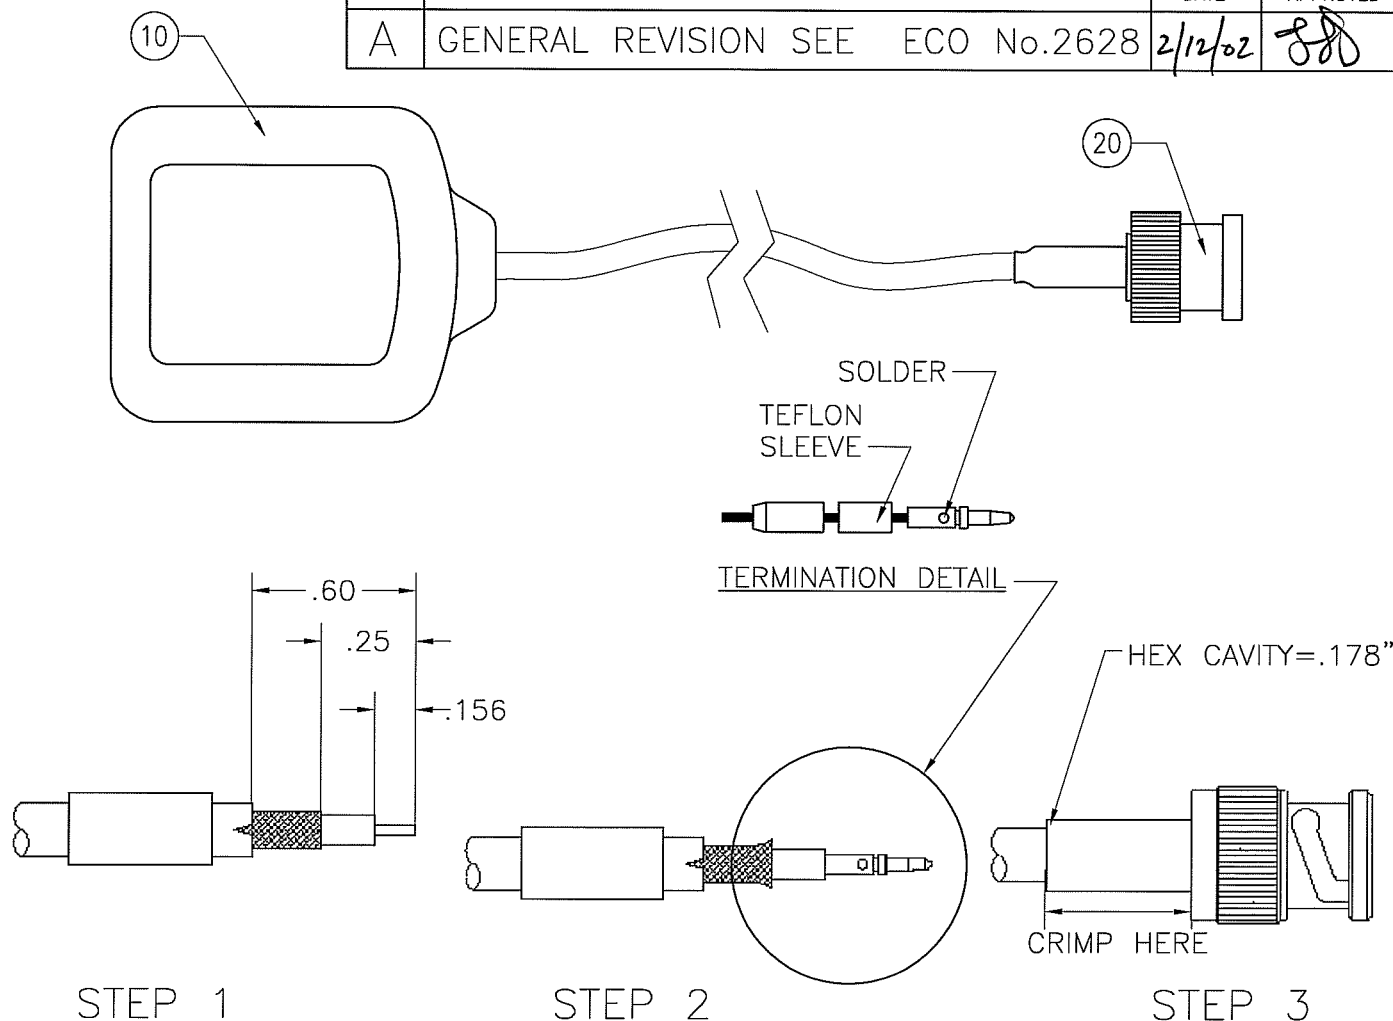

NOTES:

1. CUTOFF CONNECTOR FROM 790300.
2. STRIP CABLE PER VIEW.
3. TERMINATE CONNECTOR (851111) TO 790300 ANTENNA CABLE.

©Kinometrics Inc. 2001

PROPRIETARY NOTICE

THIS DOCUMENT, WHETHER PATENTABLE OR NON-PATENTABLE SUBJECT MATTER, EMBODIES PROPRIETARY AND CONFIDENTIAL INFORMATION AND IS THE EXCLUSIVE PROPERTY OF KINEMATRICS INC. THE RECEIPT OR POSSESSION OF THIS DOCUMENT DOES NOT CONFER, TRANSFER, OR LICENSE THE USE OF THE DESIGN OR THE TECHNICAL INFORMATION SHOWN HEREIN. IT MAY NOT BE REPRODUCED, USED OR DISCLOSED TO OTHERS FOR ANY PURPOSE EXCEPT THAT FOR WHICH IT IS LOANED, AND IT SHALL BE RETURNED UPON DEMAND.

DO NOT SCALE THIS DRAWING				CONTRACT		KINEMATRICS KINEMATRICS, INC.	
UNLESS OTHERWISE SPECIFIED DIMENSIONS ARE IN INCHES SURFACE FINISH: 63 ✓ BREAK SHARP EDGES .015 MAX				DRAWN BY	DJP	10/11/01	ASSY., GPS, 5M, 3V, ANTENNA MODIFIED
				CHECKER	TLJ	10/12/01	
				DESIGNER	C.Y.	10/12/01	
TOLERANCES			PROJECT ENGINEER	IMS	10/13/01		
FRACT ±1/64	.XX ±.010	.XXX ±.005	ANGLES ±0°30'				
MAT'L				SIZE A	Q 330	110905	REV A
FINISH							
				SCALE: NONE		WEIGHT	SHEET 1 of 1