

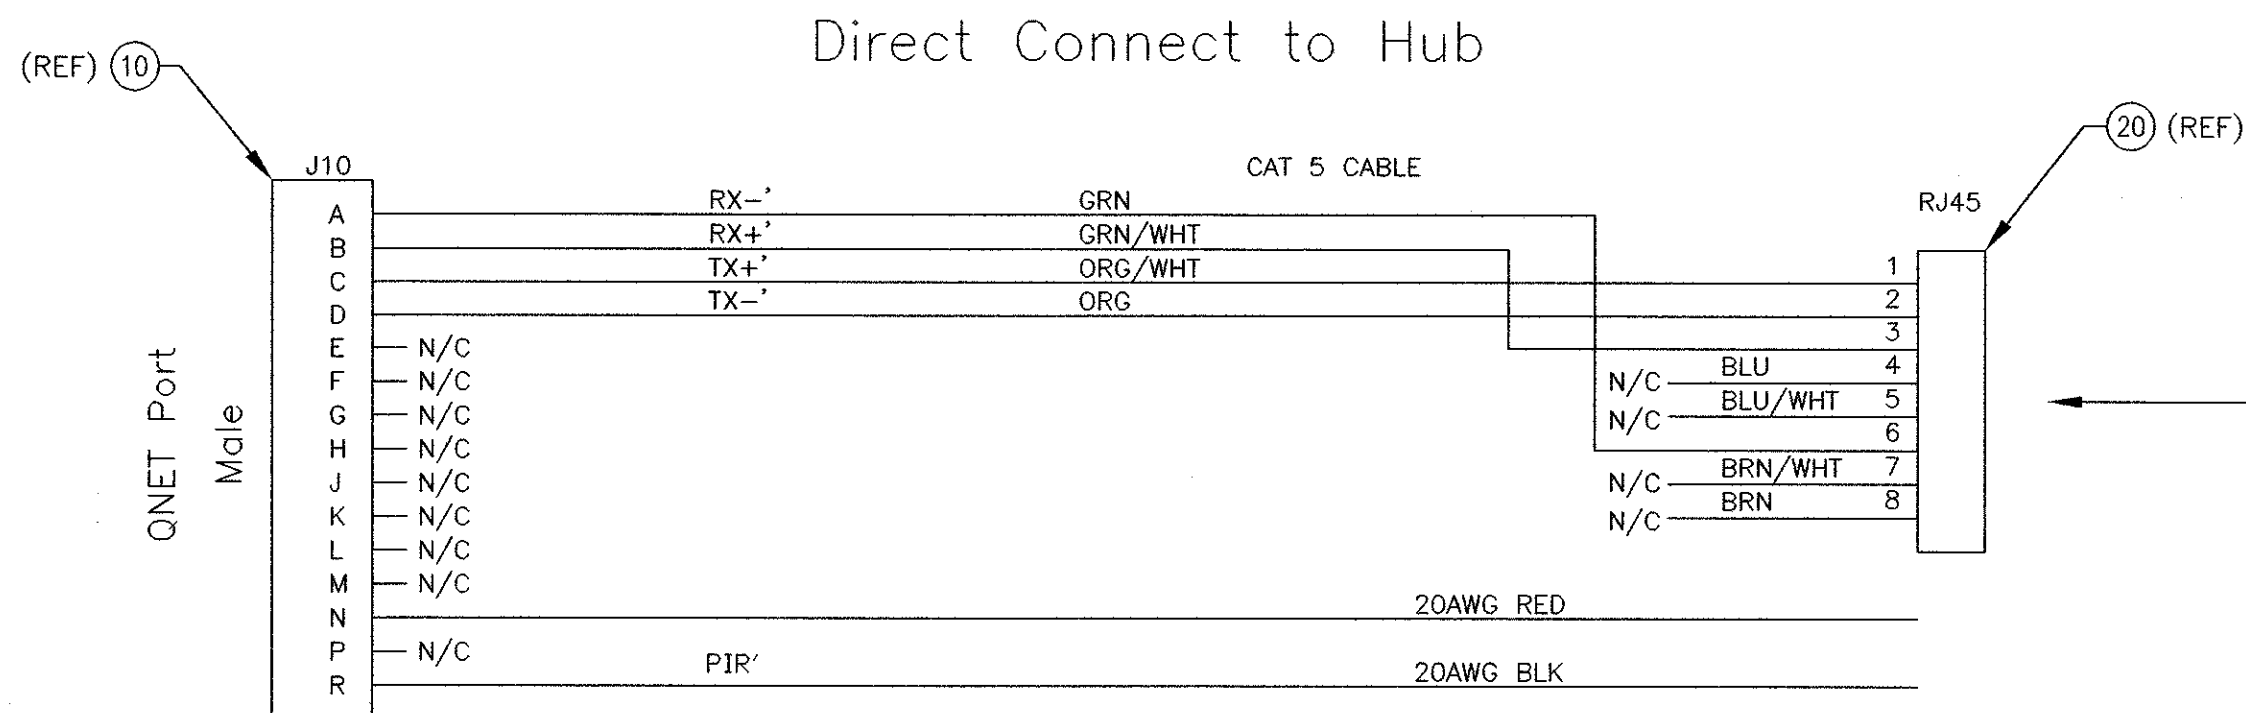


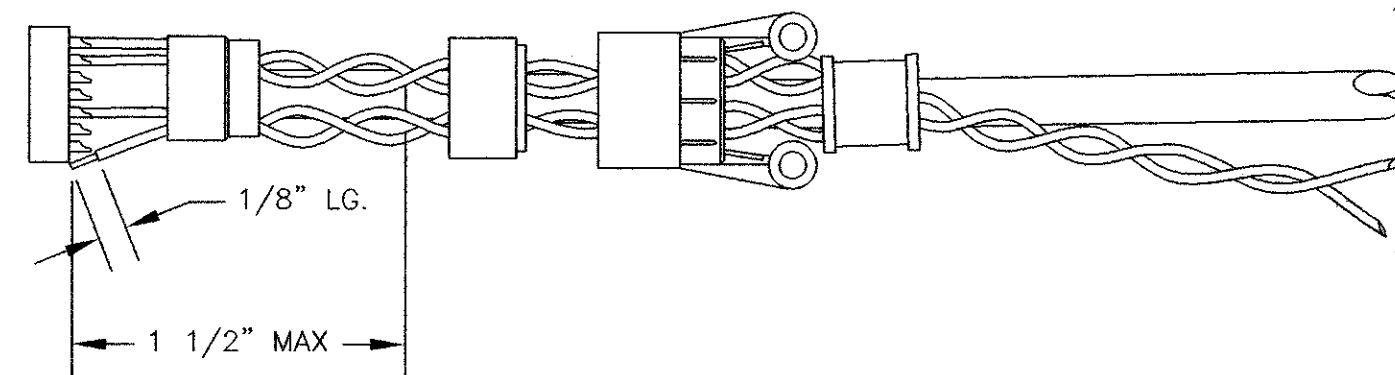


REFERENCE LIST				
ITEM	PART #	QTY	DESCRIPTION	REFERENCE
--	110906	--	ASSY., CABLE, QNET TO RJ45 HUB	
10	851734	1	CONNECTOR, 15 PIN, CABLE MOUNT	
20	841045	0.5	CABLE, CAT 5,4 PAIR, EIA 568B WIRING	CUT IN HALF, USE 1 PER ASSY
40	840590	7.5'	WIRE, BLACK 20 AWG	
50	840592	7.5'	WIRE, RED 20 AWG	

REVISIONS				
LTR	DESCRIPTION	ECO No.	DATE	APPROVED
A	GENERAL REVISION SEE	ECO No. 2610	01-09-02	TLJ
B	GENERAL REVISION SEE	ECO No. 2789	10-03-02	TLJ
C	ITEM 20 WAS 851045. SEE	ECO No.2843	12-06-02	TLJ
D	CABLE LENGTH WAS 7.5'. SEE	ECO No.2859		

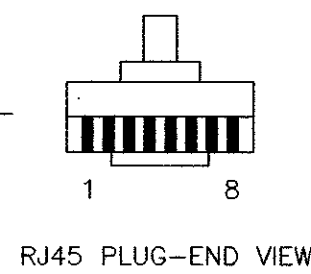


"DETAIL A"

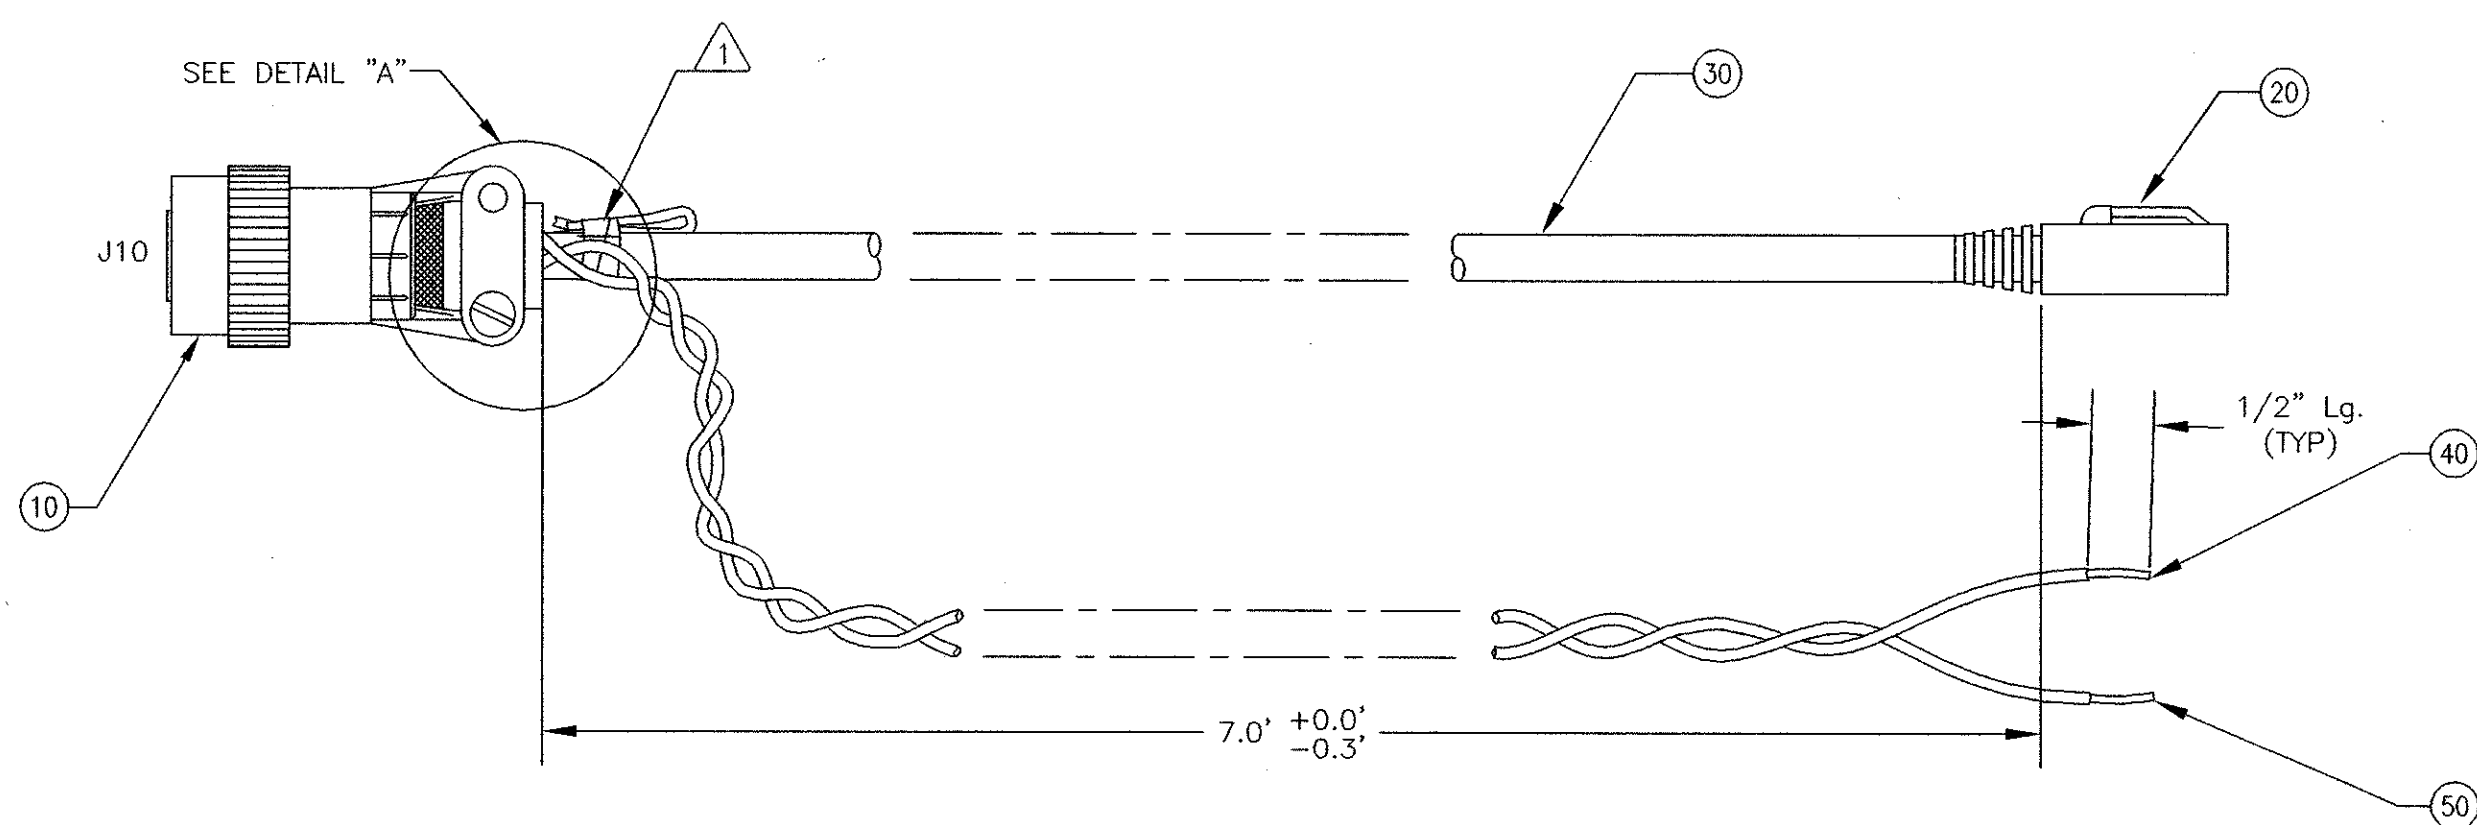

NOTES:

1 2 UNUSED PAIRS, CUT UNEVEN LENGTH, SHRINK TUBE ENDS, FOLD OVER AND TIE W/LACING CORD TO OUTER JACKET.

PROPRIETARY NOTICE
THIS DOCUMENT, WHETHER PATENTABLE OR NON-PATENTABLE SUBJECT MATTER, EMBODIES PROPRIETARY AND CONFIDENTIAL INFORMATION AND IS THE EXCLUSIVE PROPERTY OF KINEMATRICS INC. THE RECEIPT OR POSSESSION OF THIS DOCUMENT DOES NOT CONFER, TRANSFER, OR LICENSE THE USE OF THE DESIGN OR THE TECHNICAL INFORMATION SHOWN HEREIN. IT MAY NOT BE REPRODUCED, USED OR DISCLOSED TO OTHERS FOR ANY PURPOSE EXCEPT THAT FOR WHICH IT IS LOANED, AND IT SHALL BE RETURNED UPON DEMAND.

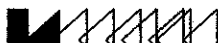DO NOT SCALE THIS DRAWING		CONTRACT		N/A		 KINEMATRICS, INC KINEMATRICS									
UNLESS OTHERWISE SPECIFIED DIMENSIONS ARE IN INCHES		DRAWN BY		DJP				10/23/01							
SURFACE FINISH: BREAK SHARP EDGES .015 MAX		CHECKER		C.Y.		10/23/01		ASSY., Q 330 QNET CABLE							
TOLERANCES		DESIGNER		J.W.		10/22/01									
FRACT ±1/64		.XX ±.010		.XXX ±.005		ANGLES ±0°30'				PROJECT ENGINEER		TLJ		10/23/01	
MAT'L		SEE PARTS LIST 110906-PL						SIZE C		Q 330		110906		REV D	
FINISH		N/A						SCALE: NONE		WEIGHT N/A		SHEET 1 of 1			

110906