

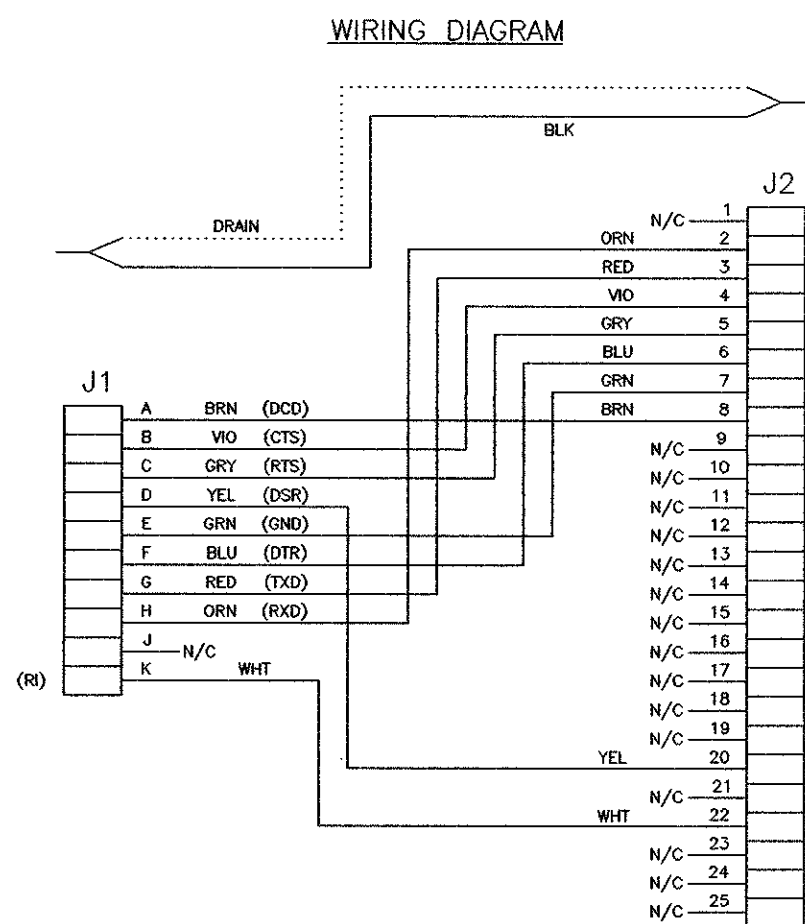


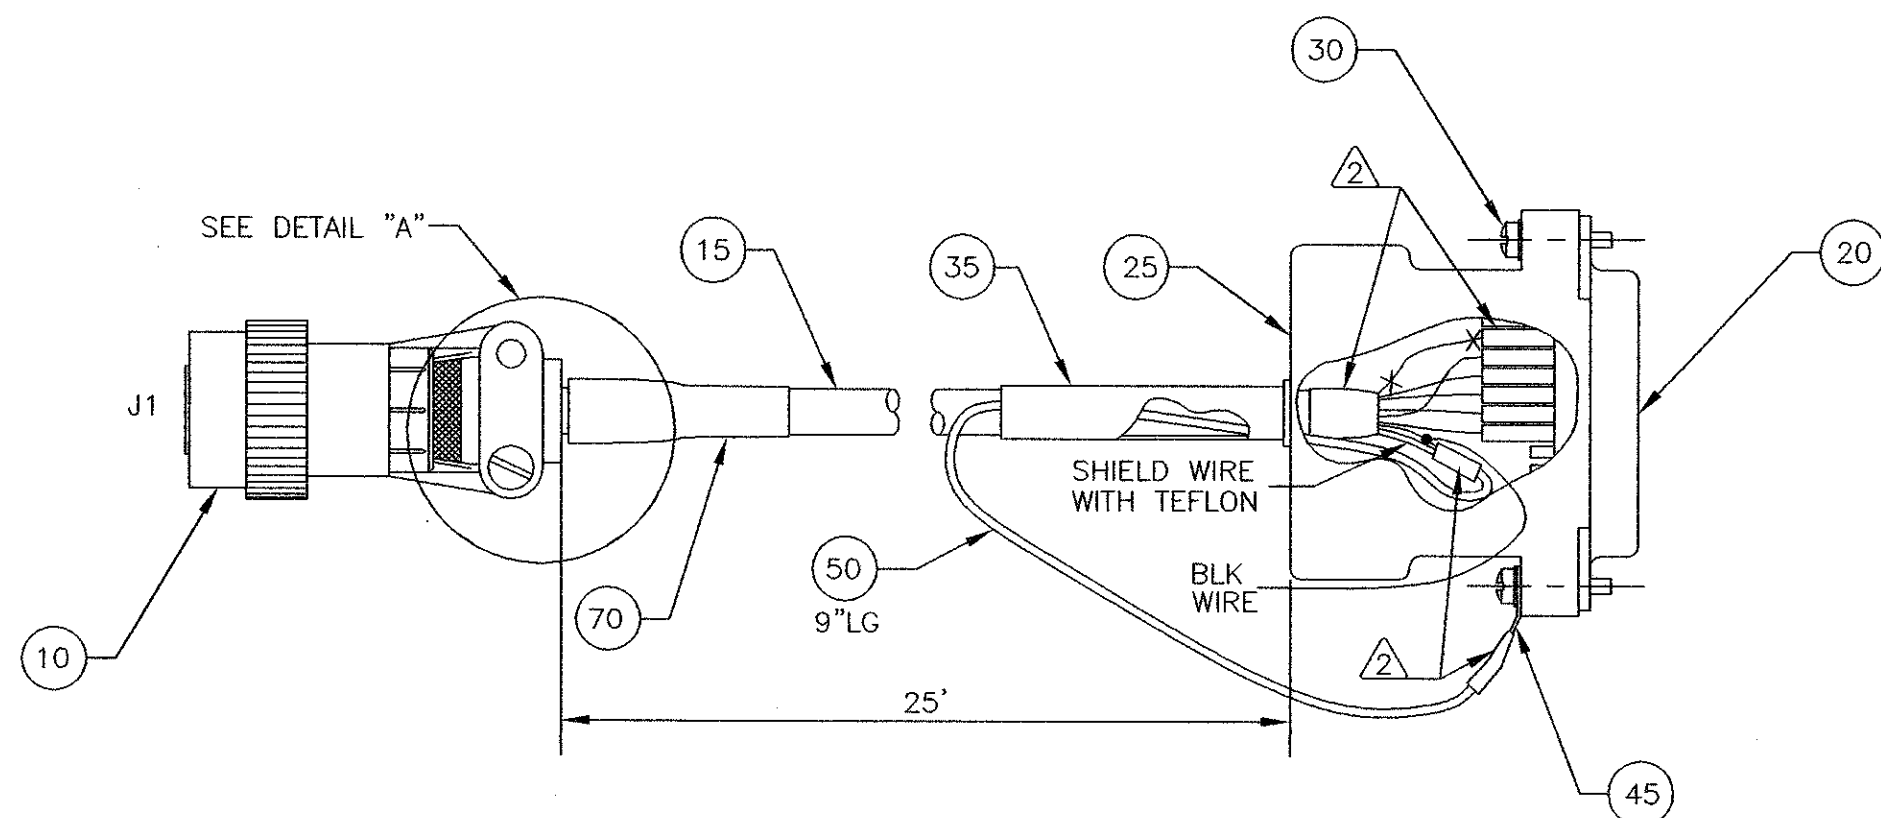

REFERENCE LIST				
ITEM	PART #	QTY	DESCRIPTION	REF.
10	851020	1	CONNECTOR, 10 PIN	J1
15	840380	25'	CABLE, 10 COND. W/OVERALL SHIELD	
20	850459	1	CONNECTOR, 25 PIN "D"	J2
25	850820	1	PLASTIC JUNCTION SHELL	FOR J2
30	850791	1	JACK SCREW KIT	FOR J2
35	850035	1	BOOT	
45	851109	1	ANGLE SOLDER TERMINAL	
50	840374	REF	WIRE, STRANDED #24 AWG BLK.	
55	880700	2"	TAPE, FOIL, 1" WIDE	
60	880699	2"	TAPE, FOIL, 3/8" WIDE	
65	851372	2"	SHRINK TUBING, 1/2" DIA, N-SHIELD	
70	851280	2"	TUBING, HEAT SHRINK, 1/2", ADHESIVE	

REVISIONS			
LTR	DESCRIPTION	DATE	APPROVED

"DETAIL A"

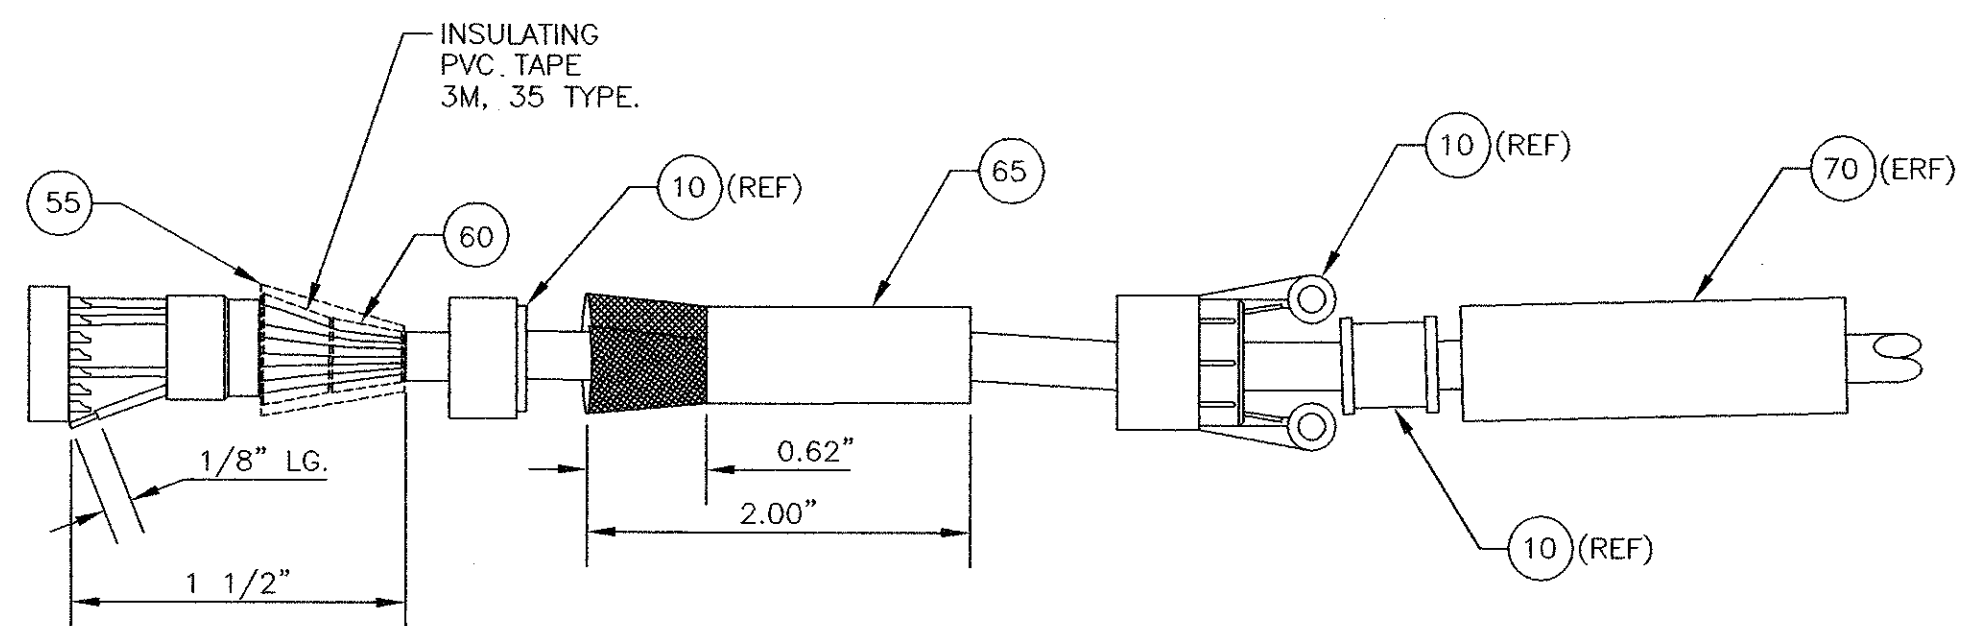


NOTES:

1- FOR ASSEMBLY INSTRUCTION REFER TO DOCUMENT NO: 310001.

2 APPLY SHRINK TUBING ON ALL TERMINATIONS.

PROPRIETARY NOTICE
THIS DOCUMENT, WHETHER PATENTABLE OR NON-PATENTABLE SUBJECT MATTER, EMBODIES PROPRIETARY AND CONFIDENTIAL INFORMATION AND IS THE EXCLUSIVE PROPERTY OF KINEMATRICS INC. THE RECEIPT OR POSSESSION OF THIS DOCUMENT DOES NOT CONFER, TRANSFER, OR LICENSE THE USE OF THE DESIGN OR THE TECHNICAL INFORMATION SHOWN HEREIN. IT MAY NOT BE REPRODUCED, USED OR DISCLOSED TO OTHERS FOR ANY PURPOSE EXCEPT THAT FOR WHICH IT IS LOANED, AND IT SHALL BE RETURNED UPON DEMAND.

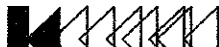DO NOT SCALE THIS DRAWING				CONTRACT		 KINEMATRICS, INC.			
UNLESS OTHERWISE SPECIFIED DIMENSIONS ARE IN INCHES SURFACE FINISH: $\sqrt{63}$ BREAK SHARP EDGES .015 MAX				DRAWN BY P.G.O. 07-08-94					
TOLERANCES				CHECKER <i>[Signature]</i> 1/13/0		ASSY., RS-232 CABLE, Q330			
DESIGNER G.D.N. 09-01-94									
PROJECT ENGINEER <i>[Signature]</i> 1/9/02									
FRACT $\pm 1/4$		.XX $\pm .010$	.XXX $\pm .005$	ANGLES $\pm 0^{\circ}30'$	SIZE C		Q 330	110907	REV
MATERIAL SEE PARTS LIST 110907-PL									
FINISH					SCALE: NONE WEIGHT SHEET 1 OF 1				

110907