

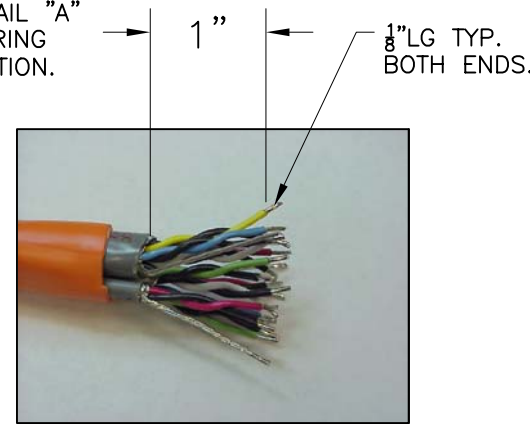
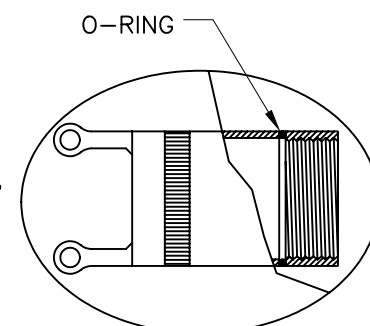


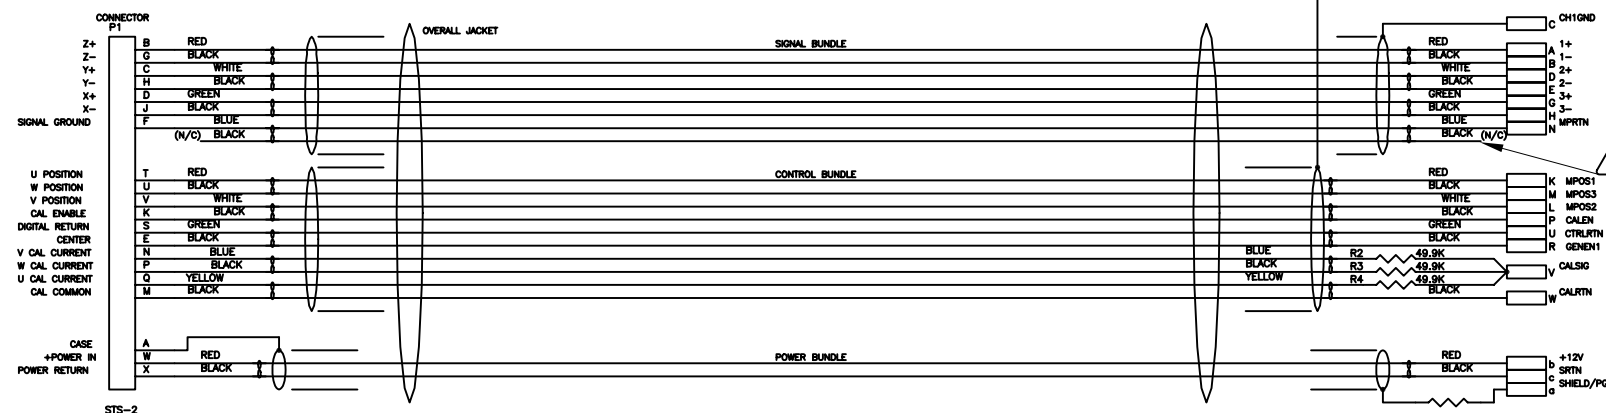

REFERENCE LIST				
ITEM	PART #	QTY	DESCRIPTION	REFERENCE
0	110908	1	ASSY., CABLE, STS-2 TO Q330	
10	851850	1	CONN., 26 PIN, CABLE MOUNT, EXTBK SHELL	P2
20	851496	1	CONNECTOR, 24 PIN	P1
30	851345	1	CABLE CLAMP KIT, SIZE 23	FOR P1
40	851855	1	EXTENDER, BACKSHELL, SIZE 23	FOR P1
50	833481	1	RES., 1.0 M, 1/4 W, 1%*	
60	833356	3	RES., 49.9 K, 1/4 W, 1%*	
70	841046	25'	CABLE, 1/4" PR., STS-2	
80	880248	1	ADHESIVE	

REVISIONS			
LTR	DESCRIPTION	DATE	APPROVED
A	CORRECTED P2 P/N ON SCHEMATIC. SEE ECO No. 2683		

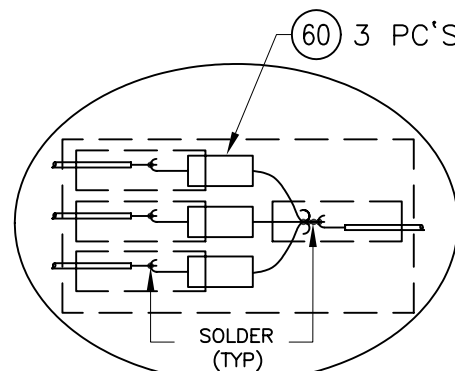

KMI # 841046
APPROX LENGTH 25'

©Kinemetrics Inc. 2001

PROPRIETARY NOTICE

THIS DOCUMENT, WHETHER PATENTABLE OR NON-PATENTABLE SUBJECT MATTER, EMBODIES PROPRIETARY AND CONFIDENTIAL INFORMATION AND IS THE EXCLUSIVE PROPERTY OF KINEMATICS INC. THE RECEIPT OR POSSESSION OF THIS DOCUMENT DOES NOT CONSTITUTE A TRANSFER, OR LICENSE THE USE OF THE DESIGN OR THE TECHNICAL INFORMATION SHOWN HEREIN. IT MAY NOT BE REPRODUCED, COPIED, OR DISCLOSED TO OTHERS FOR ANY PURPOSE EXCEPT THAT FOR WHICH IT IS LOANED, AND IT SHALL BE RETURNED UPON DEMAND.

DO NOT SCALE THIS DRAWING		CONTRACT		 KINEMATRICS, INC KINEMATRICS			
UNLESS OTHERWISE SPECIFIED DIMENSIONS ARE IN INCHES SURFACE FINISH: ⁶³ BREAK SHARP EDGES .015 MAX		DRAWN BY DJP 03/01/02					
TOLERANCES		CHECKER		ASSY., CABLE, STS-2 TO Q330			
FRACT ±1/64 .XX ±.010 .XXX ±.005 ANGLES ±0°30'		DESIGNER					
FINISH		PROJECT ENGINEER					
MAT'L SEE PARTS LIST 110908-PL				SIZE C	Q330	110908	REV A
				SCALE: NONE	WEIGHT	SHEET 1 of 1	

11000