

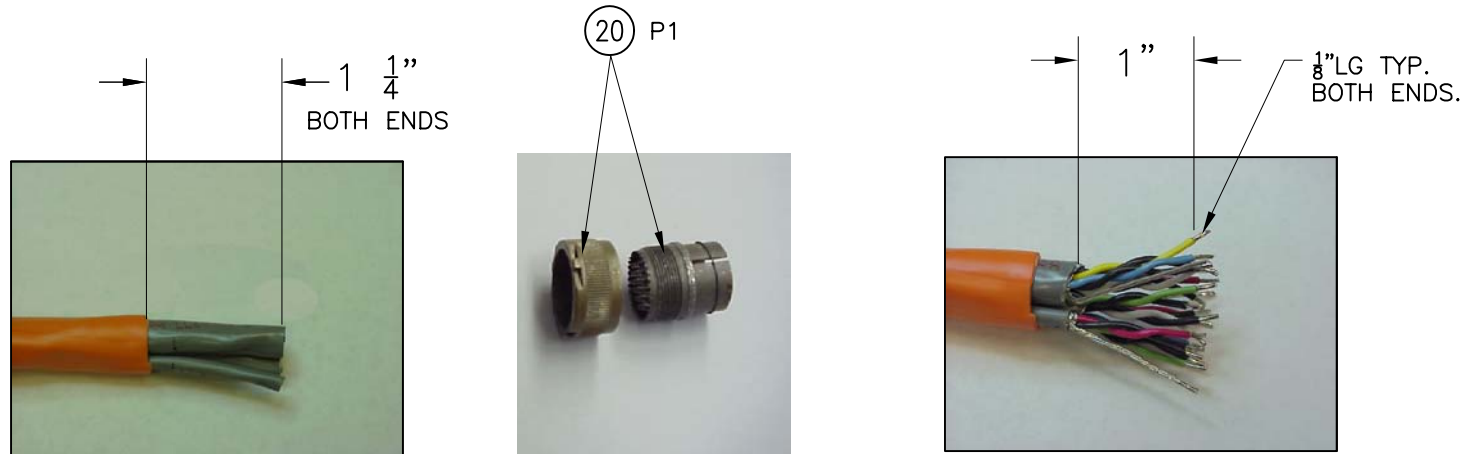
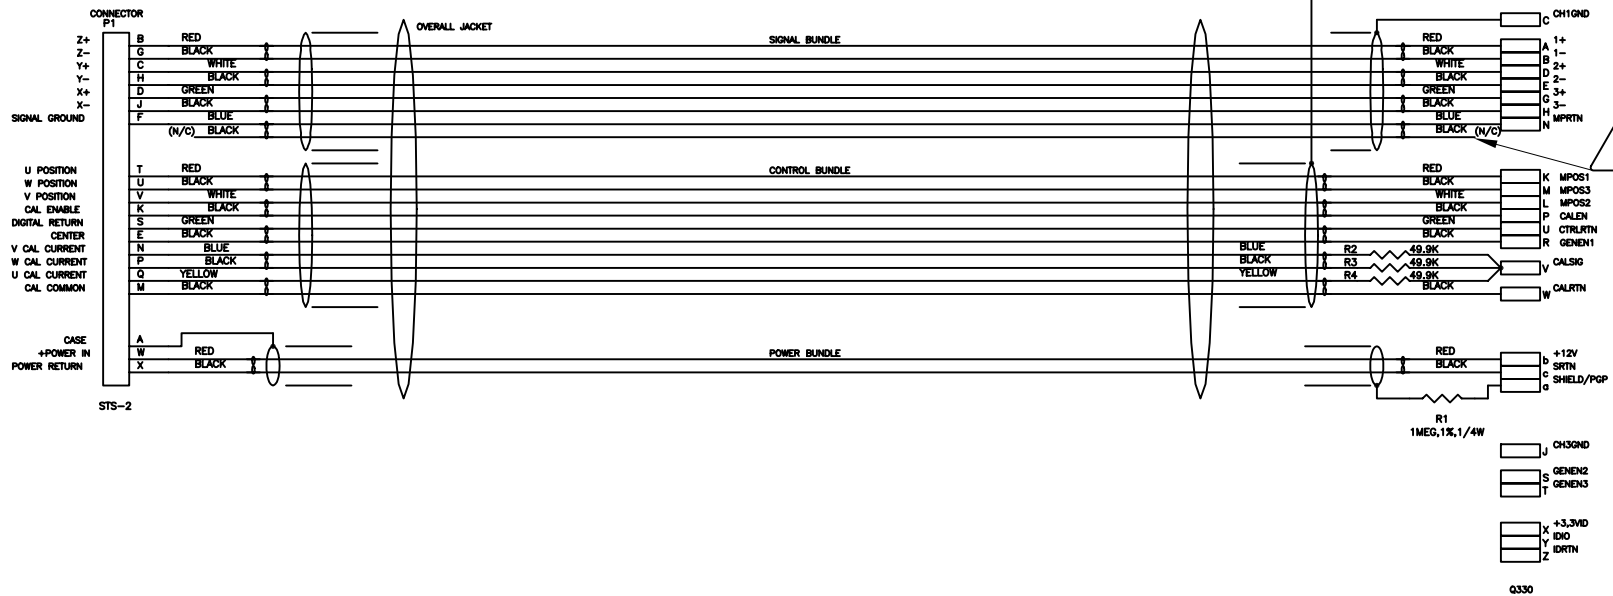
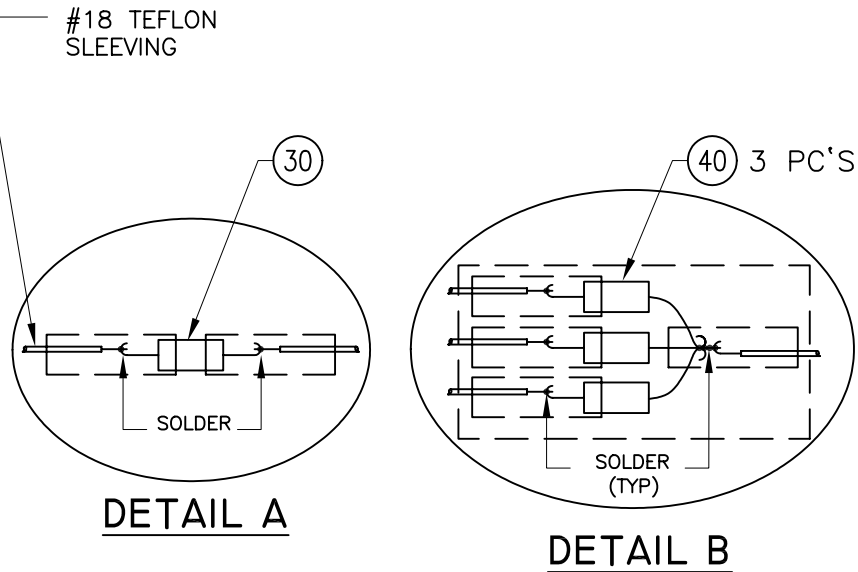


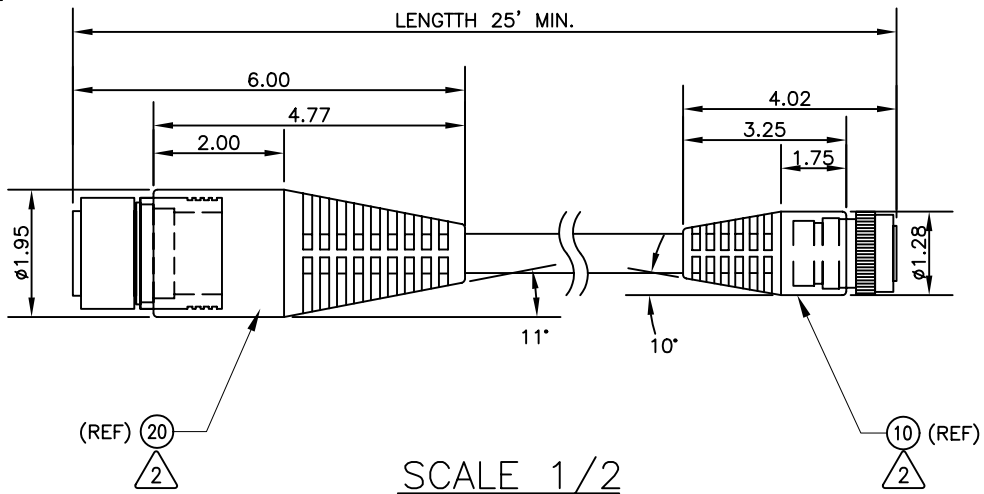

ITEM	PART#	QTY	DESCRIPTION	REFERENCE
0	110929	1	ASSY., CABLE, STS-2 TO Q330, MODIFIED	
10	851914	1	CONN., 26 PIN, CABLE MOUNT, EXTBK SHELL	P2
20	851496	1	CONNECTOR, 24 PIN	P1
30	833481	1	RES.,1.0 M, 1/4 W, 1%*	
40	833356	3	RES.,49.9 K, 1/4 W, 1%*	
50	841046	25'	CABLE, 1/4/5 PR., STS-2	

REVISIONS			
LTR	DESCRIPTION	DATE	APPROVED
A	CHANGED MOLD LENGTH FOR P2. SEE ECO No.2715		

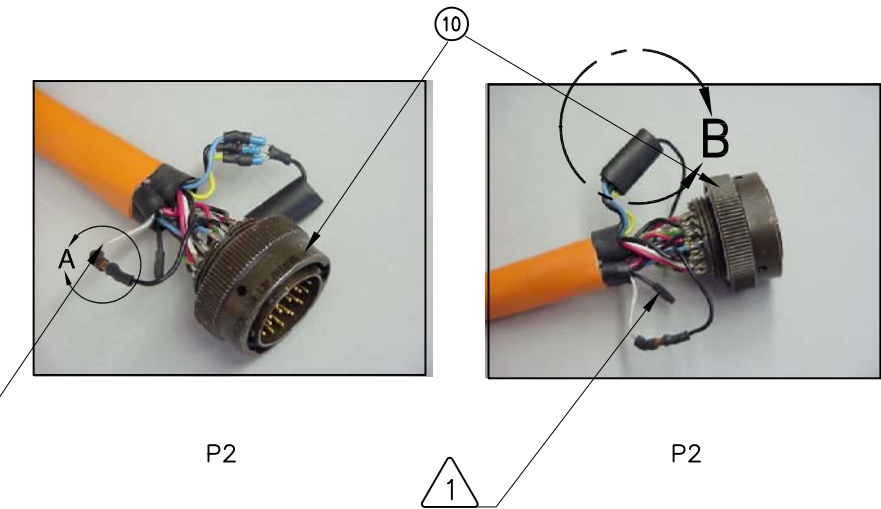

NOTES: UNLESS OTHERWISE SPESIFIED

- 1 UNUSED BLACK WIRE, CUT 1/2" LENGTH, BEND OVER 1/8" AND SHRINK TUBE END.
- 2 CANON-FCI/AMPHENOL OVERMOLDS, MATERIAL-PVC V2-8, FINISH COLOR MATCH ORANGE EDM MATTE.
3. SHRINK TUBING SHOWN WITH DASHED LINES.
4. ALL SHIELD DRAIN WIRES TO BE SLEEVED WITH #18 TEFLON.

PROPRIETARY NOTICE
THIS DOCUMENT, WHETHER PATENTABLE OR NON-PATENTABLE SUBJECT MATTER, EMBODIES PROPRIETARY AND CONFIDENTIAL INFORMATION AND IS THE EXCLUSIVE PROPERTY OF KINEMATICS INC. THE RECEIPT OR POSSESSION OF THIS DOCUMENT DOES NOT CONFER, TRANSFER, OR LICENSE THE USE OF THE DESIGN OR THE TECHNICAL INFORMATION SHOWN HEREIN. IT MAY NOT BE REPRODUCED, USED OR DISCLOSED TO OTHERS FOR ANY PURPOSE EXCEPT THAT FOR WHICH IT IS LOANED, AND IT SHALL BE RETURNED UPON DEMAND.

DO NOT SCALE THIS DRAWING	CONTRACT	N/A	KINEMATICS, INC.	
UNLESS OTHERWISE SPECIFIED DIMENSIONS ARE IN INCHES SURFACE FINISH: R3 BREAK SHARP EDGES .015 MAX	DRAWN BY	DJP	05-09-02	
TOLERANCES	CHECKER	C.Y.	05-13-02	
FRACT ±1/64 .XX ±.010 .XXX ±.005 ANGLES ±0°30'	DESIGNER	TLJ	05-13-02	
MAT'L	PROJECT ENGINEER	TLJ	05-13-02	
SEE PARTS LIST 110929-PL				
FINISH	NOTED			
SIZE C	Q330	110929	REV A	
SCALE: NONE	WEIGHT N/A	SHEET 1 OF 1		