


REFERENCE LIST				
ITEM	PART #	QTY	DESCRIPTION	REFERENCE
--	110948	--	ASSY., CABLE, ES-T TO Q330 WEPROM	
10	851370	1	CONNECTOR, RIGHT ANGLE CABLE CLAMP, 19 PIN	
20	851850	1	CONN., 26 PIN, CABLE MOUNT, EXTBK SHELL Q330	
30	840356	1	CABLE, 6 TWISTED PAIRS, 20AWG(7 X 28)STR	
40	810922	1	I.C., ECONO DIGITAL THERMOMETER, SO-8	
50	851911	1	ADAPTER, SMT/ADHESIVE, SO-8	
REVISIONS				
LTR	DESCRIPTION	DATE	APPROVED	

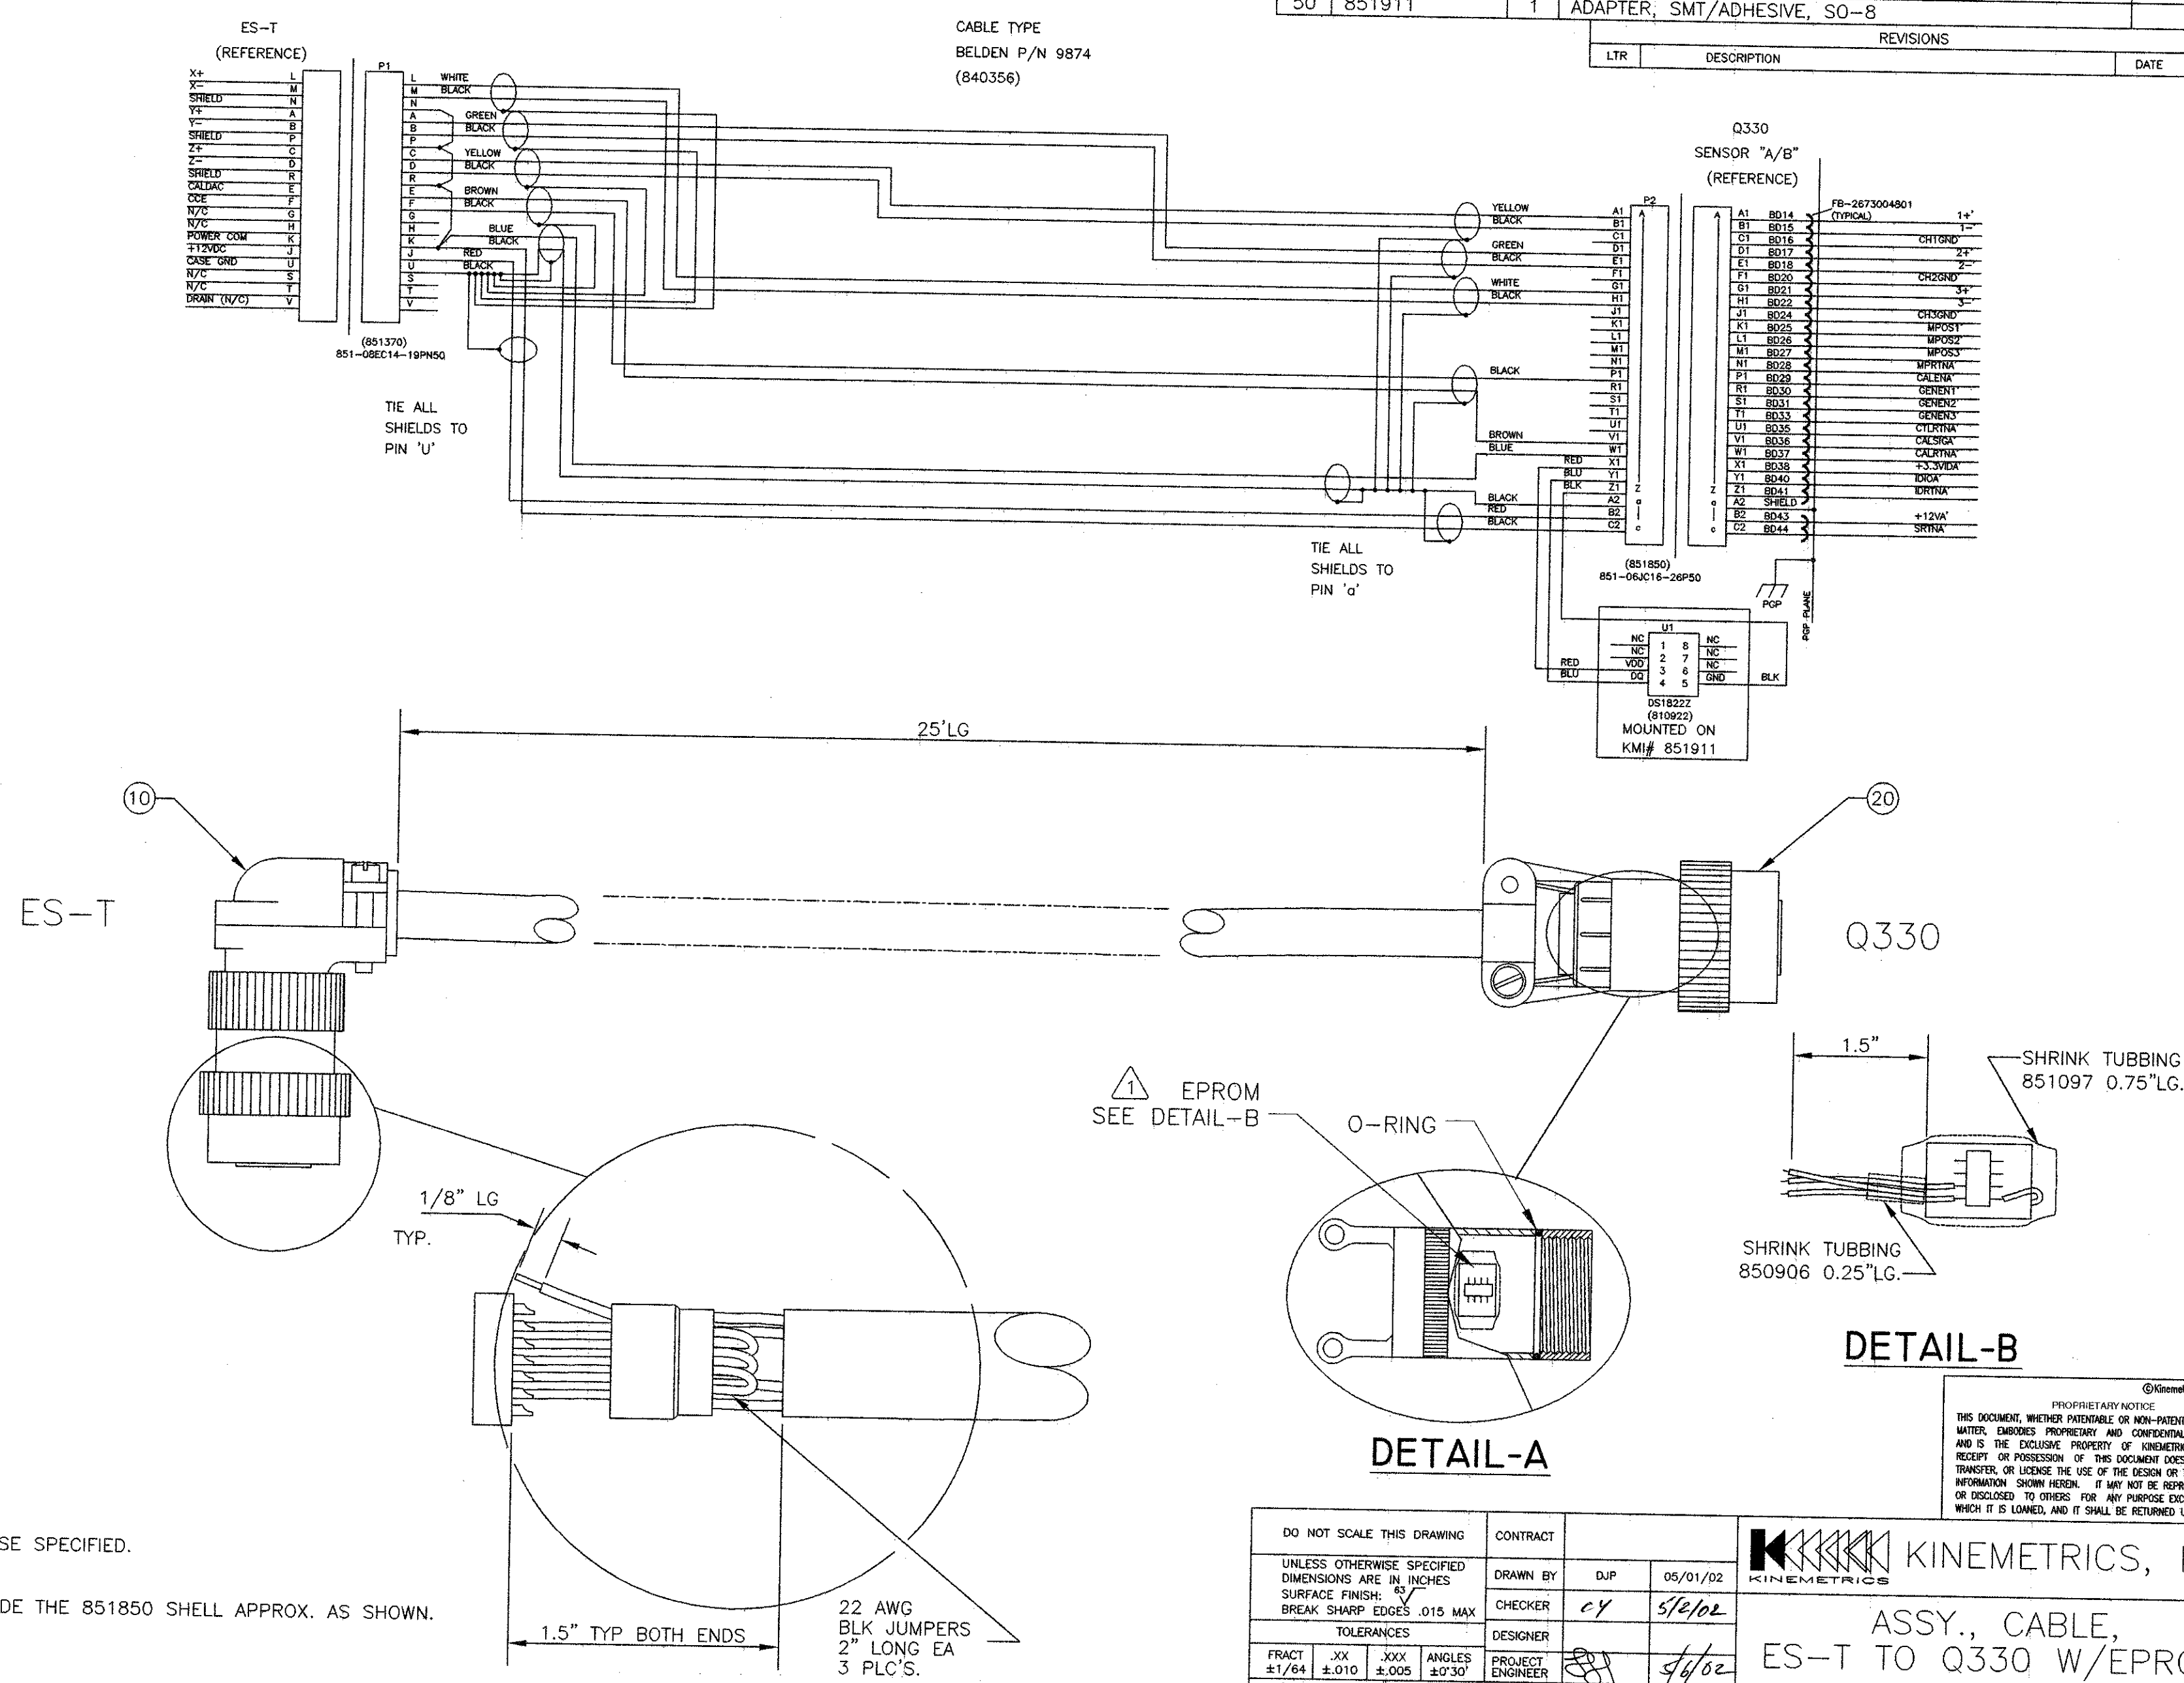

DO NOT SCALE THIS DRAWING		CONTRACT	
UNLESS OTHERWISE SPECIFIED DIMENSIONS ARE IN INCHES		DRAWN BY	
SURFACE FINISH: 63		DJP	
BREAK SHARP EDGES .015 MAX		5/01/02	
TOLERANCES		CHECKER	
FRACT ±1/64		CY	
XX ±.010		5/2/02	
XXX ±.005		DESIGNER	
ANGLES ±0°30'		5/4/02	
MAT'L		PROJECT ENGINEER	
SEE PARTS LIST 110948-PL			
FINISH			
KINEMATRICS, INC.		ASSY., CABLE, ES-T TO Q330 W/EPROM	
SIZE C		Q330	
SCALE: NONE		110948	
WEIGHT		REV	
SHEET 1 of 1			

110948