
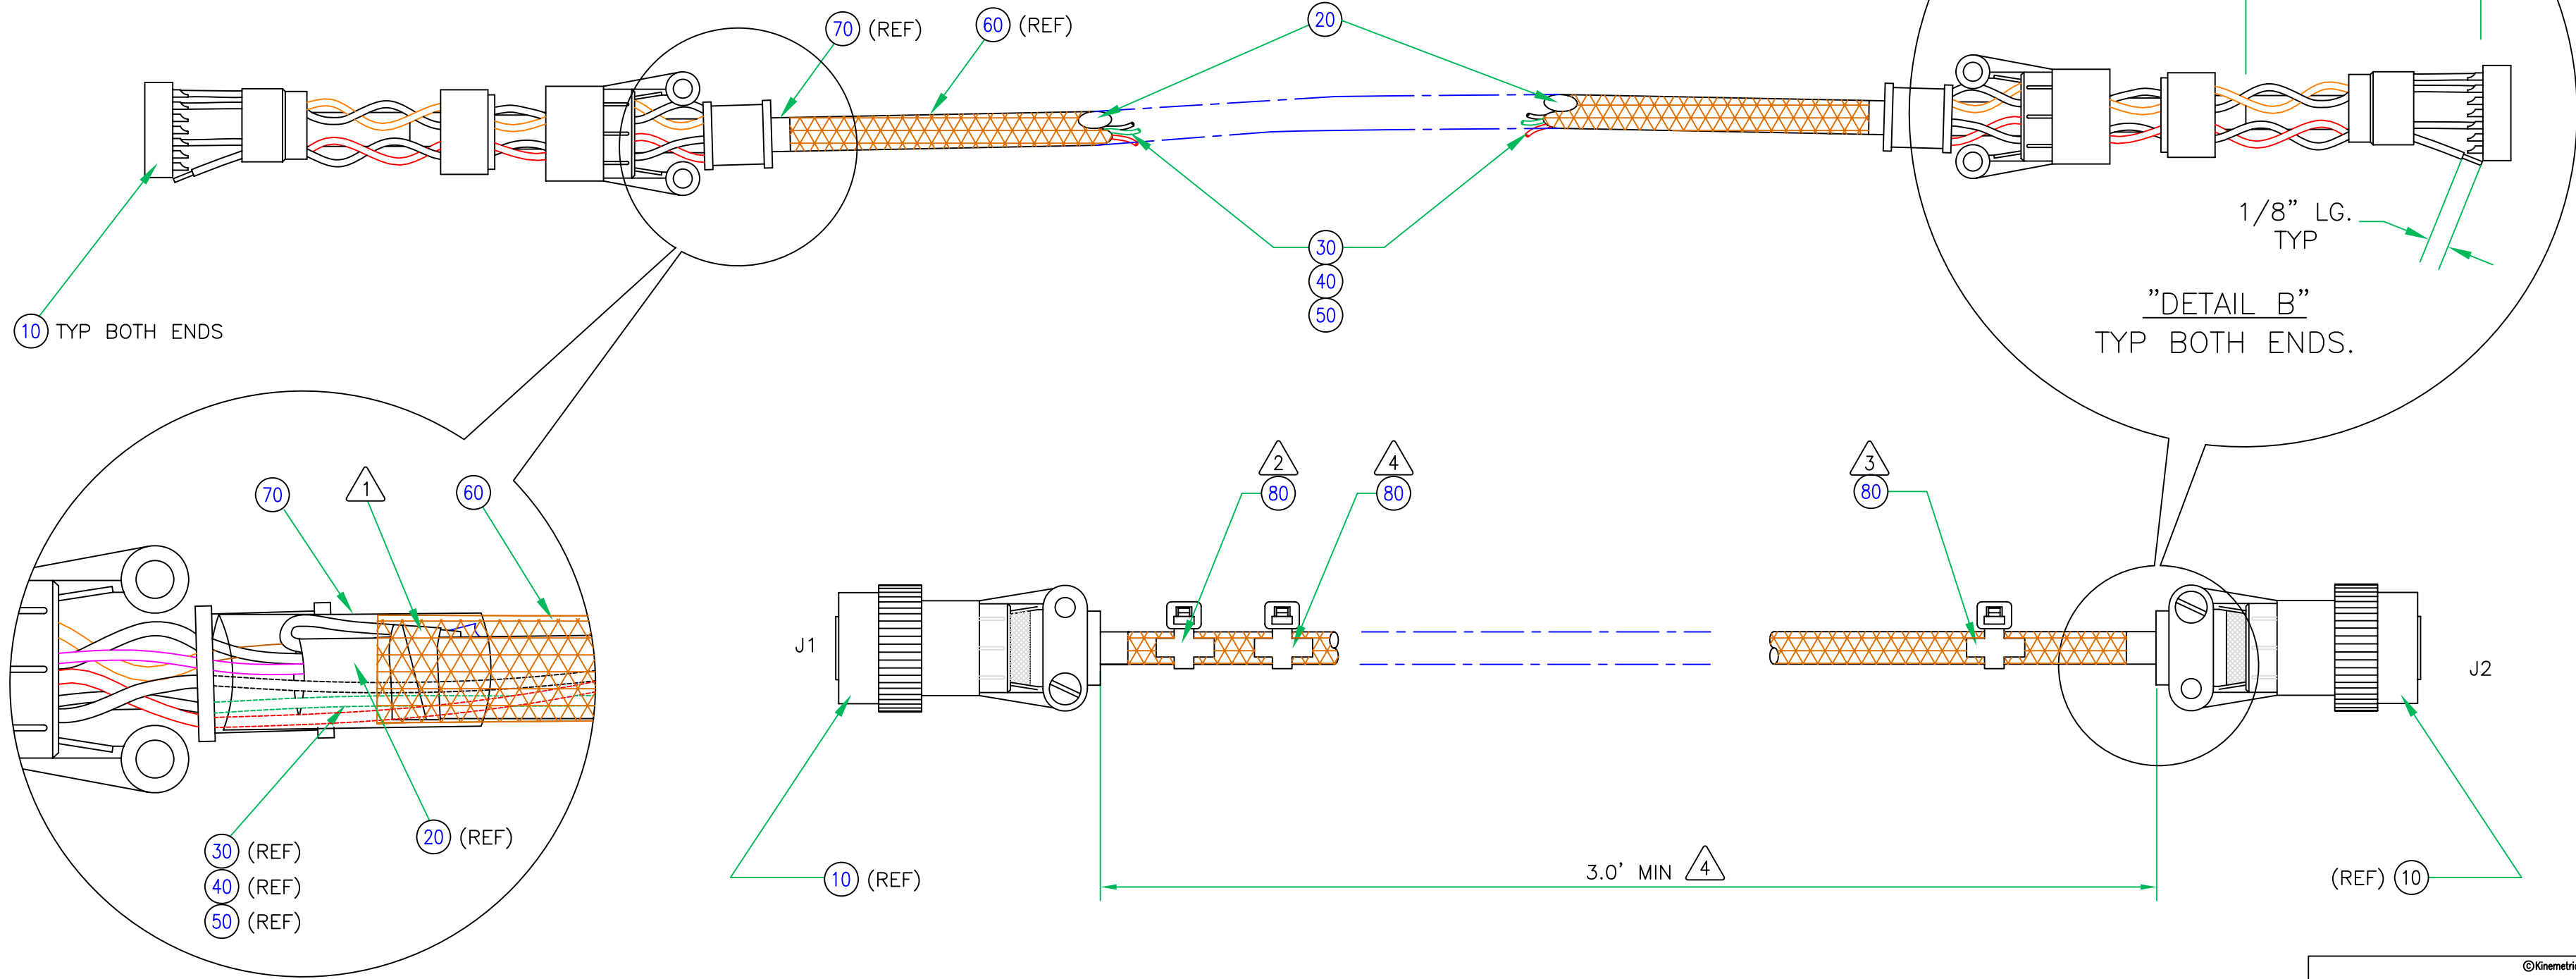


QNET

QNET-80

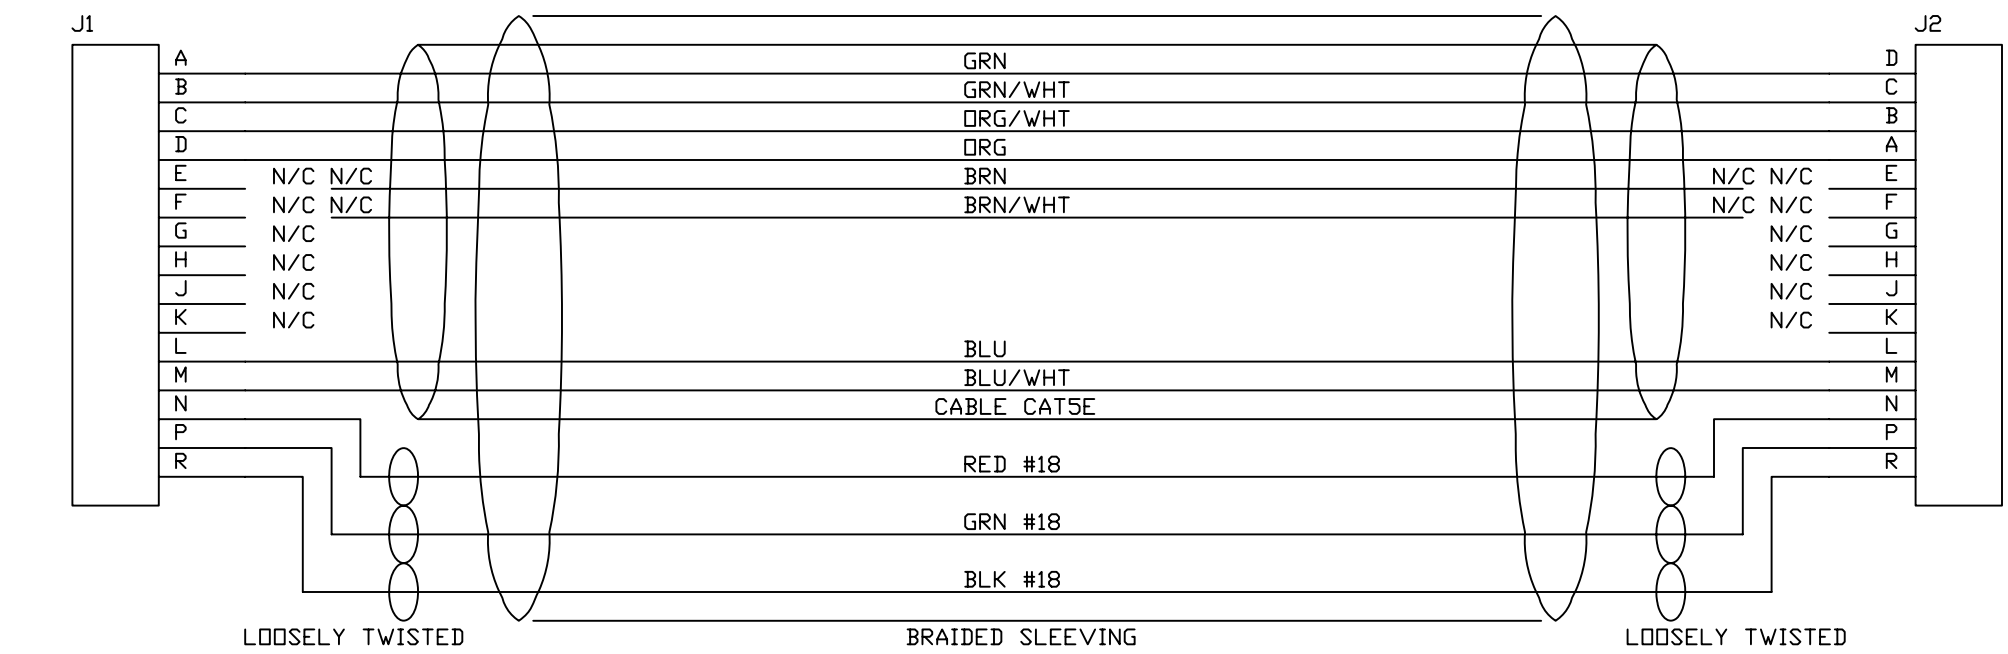

"DETAIL A"
TYP BOTH ENDS.

- 1 2 UNUSED PAIRS, CUT UNEVEN LENGTH, SHRINK TUBE ENDS, FOLD OVER AND TIE W/LACING CORD TO OUTER JACKET.
- 2 LABEL J1.
- 3 LABEL J2.
- 4 LABEL 110949-XX-PL (WHERE XX IS CABLE LENGTH IN FEET).

REFERENCE LIST

ITEM	PART #	QTY	DESCRIPTION	REFERENCE
	110949	1	ASSY., CABLE, QNET-QNET80	
10	851734	2	CONNECTOR, 15 PIN, CABLE MOUNT	
20	840985	4.0'	CABLE, 4 TWISTED PAIRS, CAT 5E, STRAINED	
30	840582	4.0'	WIRE RED, 18 AWG	
40	840580	4.0'	WIRE, BLACK 18 AWG	
50	840585	4.0'	WIRE, GREN 18 AWG	
60	851274	3.0'	SLEEVING, BRIDED, 0.5" ID	
70	851186	4.0"	TUBING, HEAT SHRINK, ADHESIVE LINED, 3/4"	
80	850115	3	CABLE TIES WITH LABELS	

REVISIONS			
LTR	DESCRIPTION	DATE	APPROVED
A	GENERAL REVISION SEE ECO No. 2722	06-05-02	TLJ
B	REVISED NOTE-4. SEE ECO No. 3652		SEE PDF COPY

©Kinometrics Inc. 2002
PROPRIETARY NOTICE
THIS DOCUMENT, WHETHER PATENTABLE OR NON-PATENTABLE SUBJECT MATTER, EMBODIES PROPRIETARY AND CONFIDENTIAL INFORMATION AND IS THE EXCLUSIVE PROPERTY OF KINOMETRICS INC.. THE RECEIPT OR POSSESSION OF THIS DOCUMENT DOES NOT CONFER, TRANSFER, OR LICENSE THE USE OF THE DESIGN OR THE TECHNICAL INFORMATION SHOWN HEREIN. IT MAY NOT BE REPRODUCED, USED OR DISCLOSED TO OTHERS FOR ANY PURPOSE EXCEPT THAT FOR WHICH IT IS LOANED, AND IT SHALL BE RETURNED UPON DEMAND.

DO NOT SCALE THIS DRAWING

UNLESS OTHERWISE SPECIFIED DIMENSIONS ARE IN INCHES
SURFACE FINISH: $\sqrt{63}$
BREAK SHARP EDGES .015 MAX

TOLERANCES
FRACT $\pm 1/64$.XX $\pm .010$.XXX $\pm .005$ ANGLES $\pm 0'30"$

MAT'L
SEE PARTS LIST 110949-XX-PL

FINISH
N/A

CONTRACT
N/A

DRAWN BY
DJP
05/30/02

CHECKER
C.Y.
05-30-02

DESIGNER
QUANTERRA
05-30-02

PROJECT ENGINEER
TLJ
05-30-02

KINOMETRICS, INC.

ASSY., CABLE, QNET-QNET-80

SIZE
C

Q330

110949

REV
B

SCALE: NONE

WEIGHT
N/A

SHEET 1 of 1