
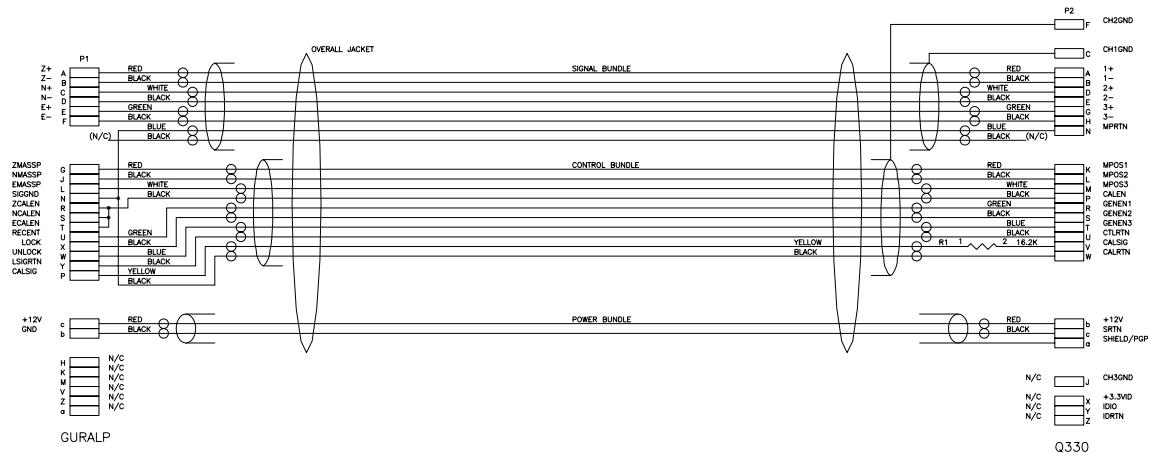
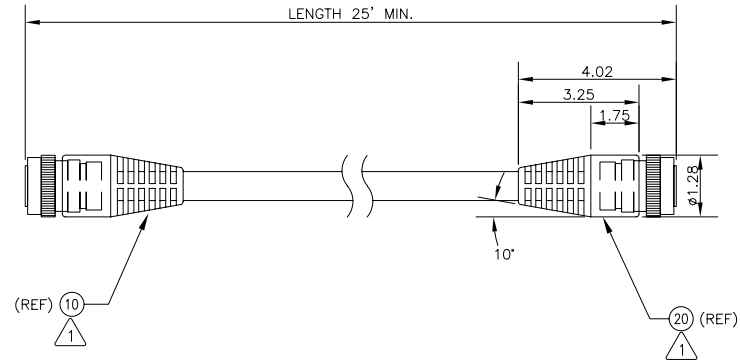
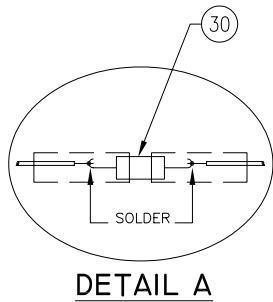
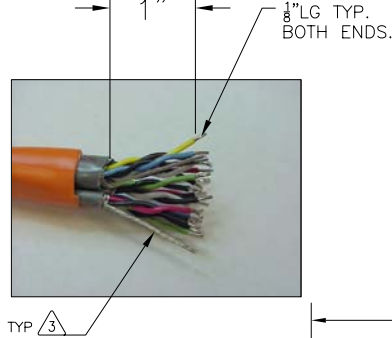


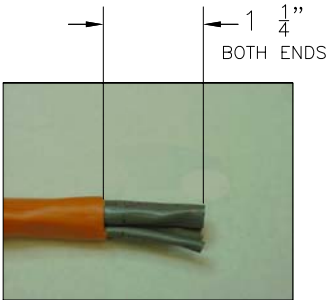

NOTES: UNLESS OTHERWISE SPESIFIED

- ITT CANON/FCI/AMPHENOL OVERMOLDS, MATERIAL-PVC V2-8, FINISH COLOR MATCH ORANGE EDM MATTE.
- SHRINK TUBING SHOWN WITH DASHED LINES.
- ALL SHIELD DRAIN WIRES TO BE SLEEVED WITH #18 TEFLON.

ITEM	PART #	QTY	DESCRIPTION	REFERENCE
0	111050	1	ASSY., CABLE, GURALP TO Q330, MOLDED, 841046	
10	852037	1	CONN., 26 SOC, CABLE MOUNT, POTTING	P1
20	851914	1	CONNECTOR, 26 PIN, CABLE MOUNT, POTTING	P2
30	853496	1	RES.,16.2K, 1/4 W, 1%*	
40	841046	25'	CABLE, 1/4/5 PAIR	

REVISIONS			
LTR	DESCRIPTION	DATE	APPROVED

111050

DO NOT SCALE THIS DRAWING

UNLESS OTHERWISE SPECIFIED
DIMENSIONS ARE IN INCHES
SURFACE FINISH: A2
BREAK SHARP EDGES .015 MAX

TOLERANCES

FRACT ±1/64 XX ±.010 XXX ±.005 ANGLES ±0°30'

MAT'L

FINISH

CONTRACT

N/A

DRAWN BY

DJP

08-04-03

CHECKER

DESIGNER

PROJECT ENGINEER

SEE PARTS LIST 111050-PL

NOTED

KINEMATRICS, INC.

ASSY., CABLE, GURALP TO Q330, MOLDED, 841046

SIZE C Q330 111050 REV

SCALE: NONE WEIGHT N/A SHEET 1 OF 1