


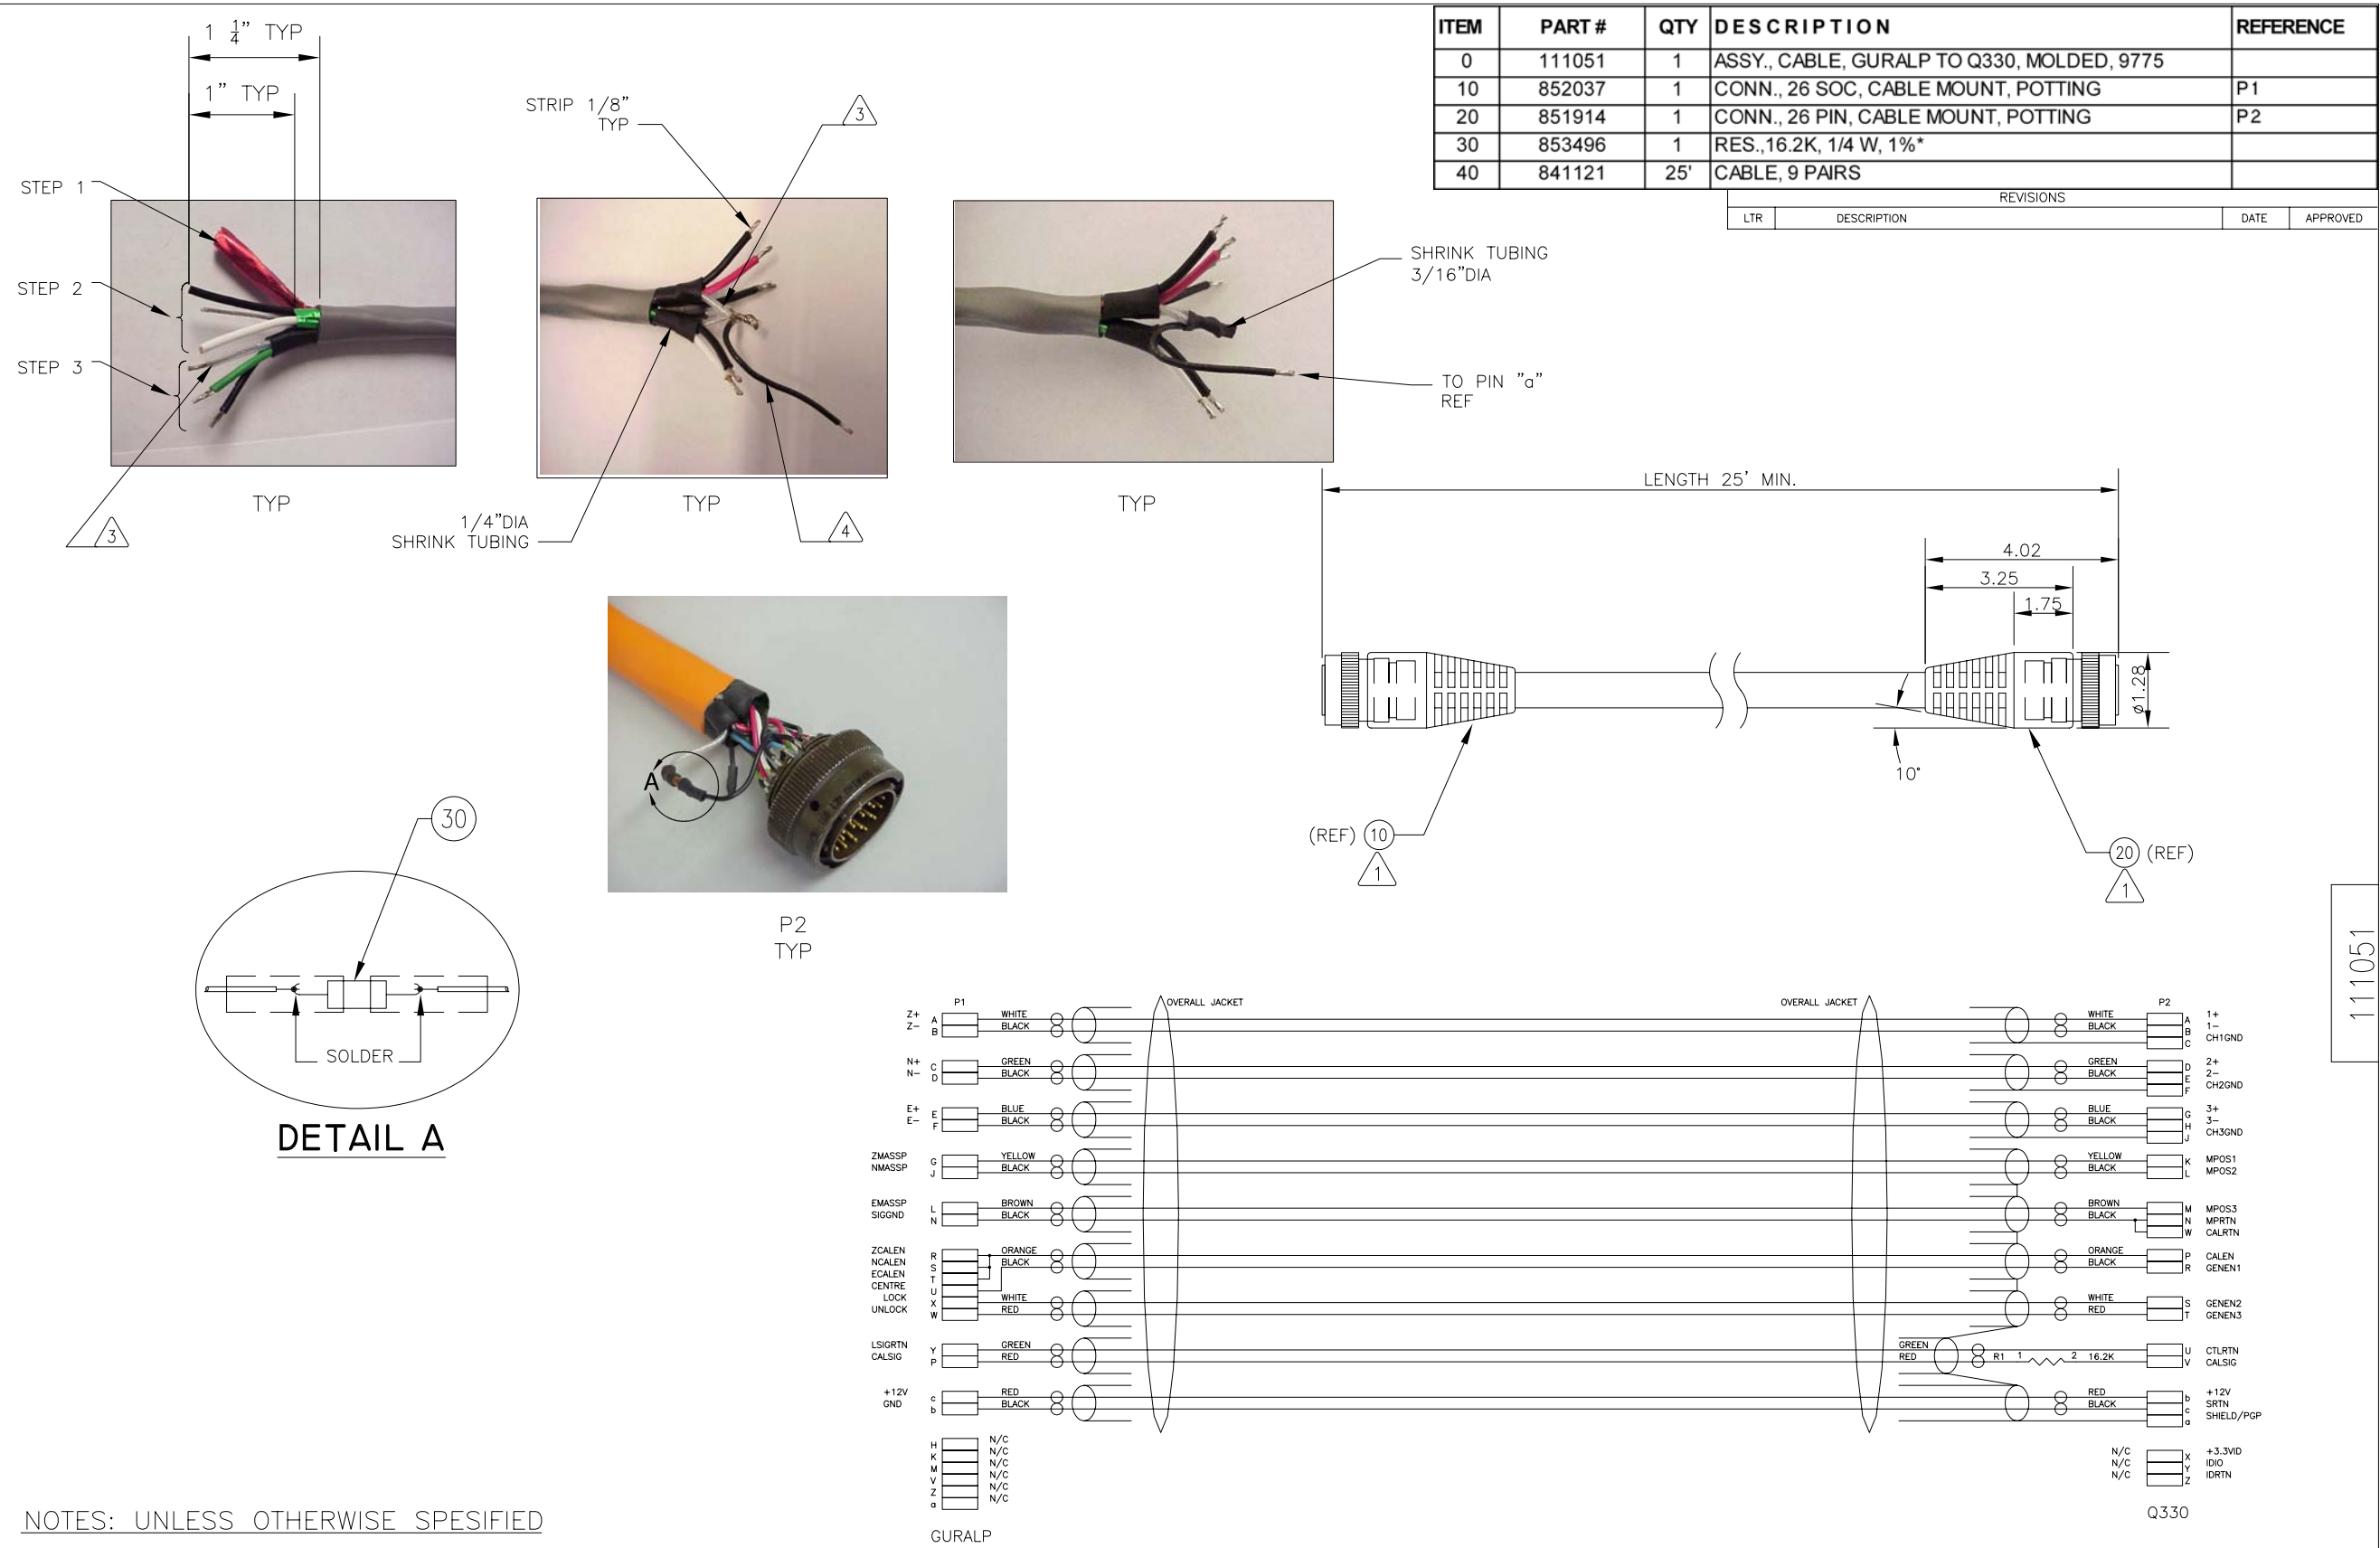

- 1 ITT CANON/FCI/AMPHENOL OVERMOLDS, MATERIAL-PVC V2-8, FINISH COLOR MATCH CHROME/GRAY EDM MATTE.
2. SHRINK TUBING SHOWN WITH DASHED LINES.
- 3 ALL SHIELD DRAIN WIRES TO BE SLEEVED WITH #18 TEFLON.
- 4 CUT BLACK WIRE #20 AWG 1 1/2" LG AND SOLDER TO DRAIN WIRES.

©Kinometrics Inc. 2003
PROPRIETARY NOTICE
THIS DOCUMENT, WHETHER PATENTABLE OR NON-PATENTABLE SUBJECT MATTER, EMBODIES PROPRIETARY AND CONFIDENTIAL INFORMATION AND IS THE EXCLUSIVE PROPERTY OF KINEMATRICS INC.. THE RECEIPT OR POSSESSION OF THIS DOCUMENT DOES NOT CONFER, TRANSFER, OR LICENSE THE USE OF THE DESIGN OR THE TECHNICAL INFORMATION SHOWN HEREIN. IT MAY NOT BE REPRODUCED, USED OR DISCLOSED TO OTHERS FOR ANY PURPOSE EXCEPT THAT FOR WHICH IT IS LOANED, AND IT SHALL BE RETURNED UPON DEMAND.

DO NOT SCALE THIS DRAWING	CONTRACT	N/A		 KINEMATRICS, INC.
UNLESS OTHERWISE SPECIFIED DIMENSIONS ARE IN INCHES SURFACE FINISH: 63 BREAK SHARP EDGES .015 MAX	DRAWN BY	DJP	08-04-03	
	CHECKER			
	DESIGNER			
TOLERANCES				ASSY., CABLE, GURLAP TO Q330, MOLDED, 9775
FRACT	±1/64	.XX ±.010	.XXX ±.005	
ANGLES			±0°30'	
MATERIAL				SIZE C
SEE PARTS LIST 111051-PL				Q330
FINISH				111051
NOTED				REV
SCALE: NONE		WEIGHT N/A		SHEET 1 OF 1