
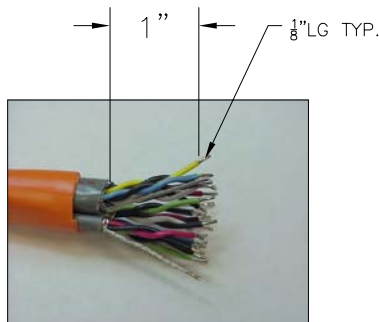



DETAIL A

P1

#18 TEFLON
SLEEVING

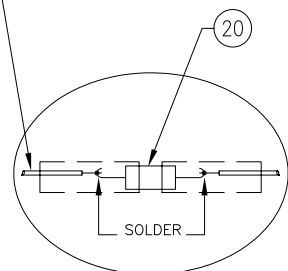

DETAIL B

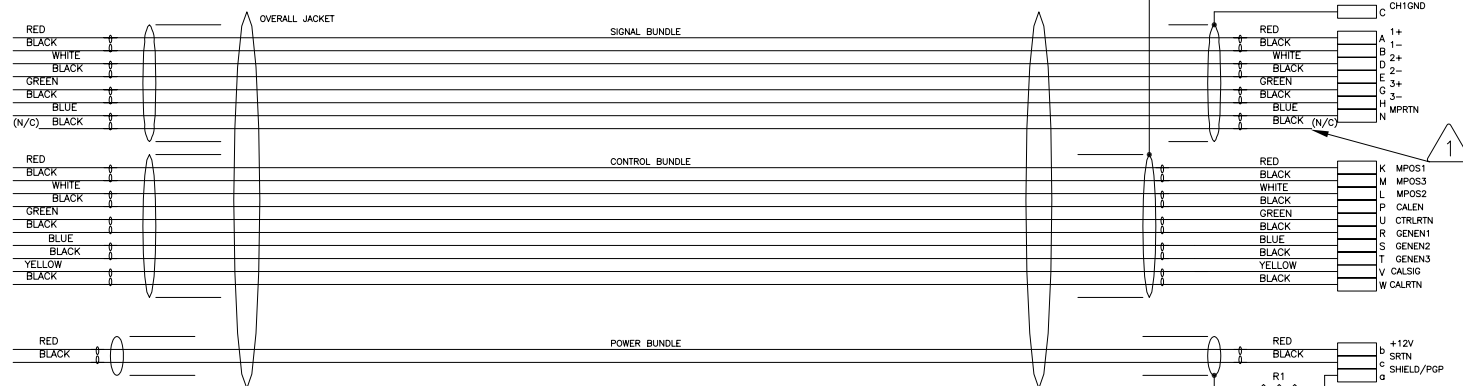

KMI # 841046

APPROX LENGTH 25'

REFERENCE LIST

ITEM	PART #	QTY	DESCRIPTION	REFERENCE
--	111052	--	ASSY., CABLE, SENSOR PIGTAIL TO Q330	
10	851850	1	CONN., 26 PIN, CABLE MOUNT, EXTLB SHELL	P1
20	833481	1	RES., 1.0 M, 1/4 W, 1%	
30	841046	25'	CABLE, 1/4/5 PR., STS-2	

REVISIONS				
LTR	DESCRIPTION	DATE	APPROVED	

CONNECTOR P1

1 UNUSED BLACK WIRE, CUT 1/2" LENGTH,
BEND OVER 1/8" AND SHRINK TUBE END.

2. SHRINK TUBBING SHOWN WITH DASHED LINES.

3. ALL SHIELD DRAIN WIRES TO BE SLEEVED WITH #18 TEFLON.

DO NOT SCALE THIS DRAWING				CONTRACT		N/A		 KINEMATRICS, INC.			
UNLESS OTHERWISE SPECIFIED DIMENSIONS ARE IN INCHES SURFACE FINISH: BREAK SHARP EDGES .015 MAX				DRAWN BY		DJP		09-04-03		ASSY., CABLE, SENSOR PIGTAIL TO Q330	
				CHECKER							
				DESIGNER							
TOLERANCES								PROJECT ENGINEER EQ/AM FILES VERIFIED			
FRACT ±1/64		XX ±0.010		XXX ±0.005		ANGLES ±0°30'					
MAT'L											
FINISH				N/A				SIZE C		Q330	
								111052		REV	
								SCALE: NONE		WEIGHT N/A	
								SHEET 1 of 1			