



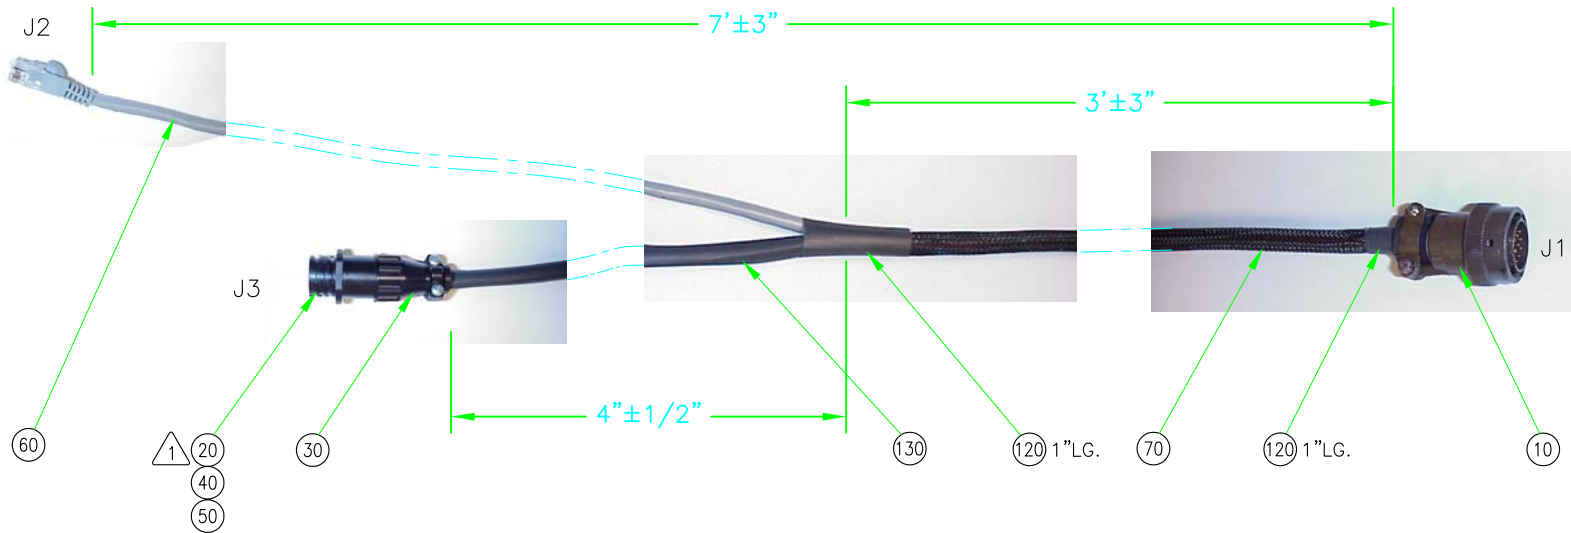

ITEM	PART#	QTY	DESCRIPTION	REFERENCE
0	111056	0	ASSY., CABLE, QNET & POWER ONLY	
10	851734	1	CONN., 15 PIN, CABLE MOUNT	J1
20	851977	1	CONNECTOR, RECEPT, 4 POS, SHELL ONLY	FOR J3
30	851979	1	CONNECTOR, CABLE CLAMP, SIZE 11	FOR J3
40	851981	2	CONNECTOR, PIN 16-18 AWG GOLD CRIMP	FOR J3
50	851980	2	CONNECTOR, PIN 20-24 AWG GOLD CRIMP	FOR J3
60	841094	0.5'	CABLE, ENHANCED CAT 5, 4 PAIR, GRAY	J2
70	851984	3'	SLEEVING, NON-FRAY, EXPANDABLE BRAID 1/4	
80	840582	3.5'	WIRE, RED 18 AWG	
90	840580	3.5'	WIRE, BLACK 18 AWG	
100	840596	3.5'	WIRE, BLUE 20 AWG	
110	840546	3.5'	WIRE, WHITE 20 AWG	
120	851498	2"	TUBING, HEAT SHRINK, 3/8", ADHESIVE	
130	850835	6"	SLEEVING	

REVISIONS			
LTR	DESCRIPTION	DATE	APPROVED

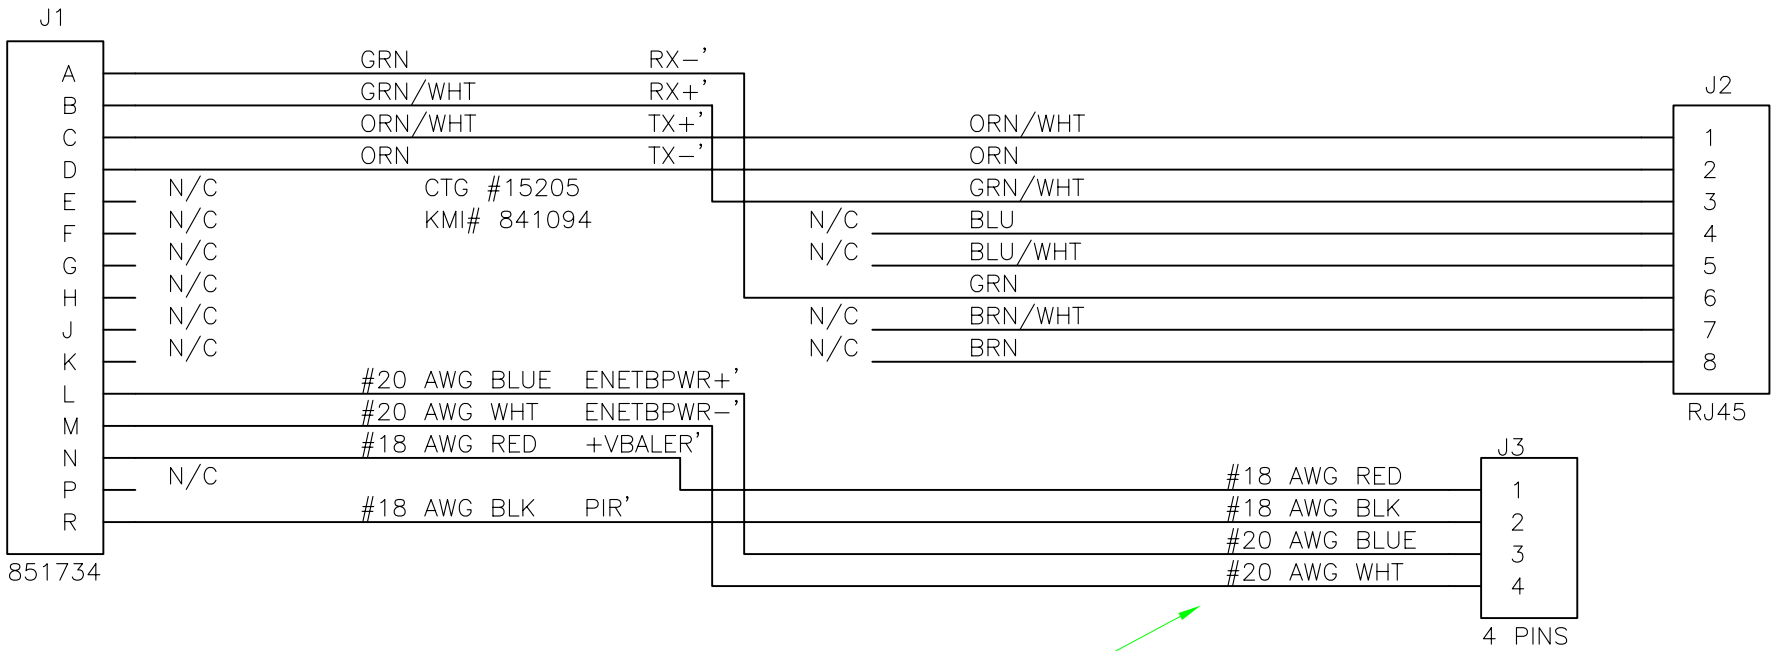

- 80
- 90
- 100
- 110

NOTES: UNLESS OTHERWISE SPECIFIED

1 INSTALL PINS INTO CONNECTOR.

©Kinometrics Inc. 2004
PROPRIETARY NOTICE
THIS DOCUMENT, WHETHER PATENTABLE OR NON-PATENTABLE SUBJECT MATTER, EMBODIES PROPRIETARY AND CONFIDENTIAL INFORMATION AND IS THE EXCLUSIVE PROPERTY OF KINEMATRICS INC. THE RECEIPT OR POSSESSION OF THIS DOCUMENT DOES NOT CONFER, TRANSFER, OR LICENSE THE USE OF THE DESIGN OR THE TECHNICAL INFORMATION SHOWN HEREIN. IT MAY NOT BE REPRODUCED, USED OR DISCLOSED TO OTHERS FOR ANY PURPOSE EXCEPT THAT FOR WHICH IT IS LOANED, AND IT SHALL BE RETURNED UPON DEMAND.

DO NOT SCALE THIS DRAWING	CONTRACT	N/A		 KINEMATRICS, INC. ASSY., CABLE, QNET & POWER ONLY			
UNLESS OTHERWISE SPECIFIED DIMENSIONS ARE IN INCHES SURFACE FINISH: $\sqrt{63}$ BREAK SHARP EDGES .015 MAX	DRAWN BY	DJP					
	CHECKER						
	DESIGNER						
TOLERANCES				PROJECT ENGINEER			
FRACT $\pm 1/64$	.XX $\pm .010$	.XXX $\pm .005$	ANGLES $\pm 0^{\circ}30'$	ESI/LAN FILES VERIFIED			
MAT'L				SEE PARTS LIST 111056--PL			
FINISH				N/A			
SCALE: NONE		WEIGHT	N/A	SHEET 1 of 1			