
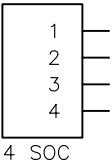


ITEM	PART#	QTY	DESCRIPTION	REFERENCE
0	111059	0	KIT, CONNECTOR, PINS & HOUSING	
10	851979	1	CONNECTOR, CABLE CLAMP, SIZE 11	
20	851978	1	CONNECTOR, PLUG, 4 POS, SHELL ONLY	
30	851983	2	CONNECTOR, SOCKET 16-18 AWG GOLD CRIMP	
40	851982	2	CONNECTOR, SOCKET 20-24 AWG GOLD CRIMP	

REVISIONS			
LTR	DESCRIPTION	DATE	APPROVED

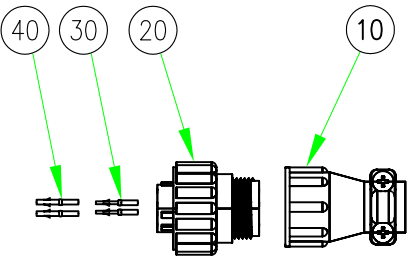

ACCESSORY CONNECTOR AND
BACK SHELL SUPPLIED WITH
BULK SOCKETS.

©Kinemetrics Inc. 2004

PROPRIETARY NOTICE

THIS DOCUMENT, WHETHER PATENTABLE OR NON-PATENTABLE SUBJECT MATTER, EMBODIES PROPRIETARY AND CONFIDENTIAL INFORMATION AND IS THE EXCLUSIVE PROPERTY OF KINEMETRICS INC. THE RECEIPT OR POSSESSION OF THIS DOCUMENT DOES NOT CONFER, TRANSFER, OR LICENSE THE USE OF THE DESIGN OR THE TECHNICAL INFORMATION SHOWN HEREIN. IT MAY NOT BE REPRODUCED, USED OR DISCLOSED TO OTHERS FOR ANY PURPOSE EXCEPT THAT FOR WHICH IT IS LOANED, AND IT SHALL BE RETURNED UPON DEMAND.

DO NOT SCALE THIS DRAWING				CONTRACT	N/A		 KINEMETRICS, INC.	
UNLESS OTHERWISE SPECIFIED DIMENSIONS ARE IN INCHES SURFACE FINISH: $\sqrt[63]{}$ BREAK SHARP EDGES .015 MAX				DRAWN BY	DJP			
				CHECKER				
				DESIGNER				
TOLERANCES				PROJECT ENGINEER			KIT, CONNECTOR, SOCKETS & HOUSING	
FRACT $\pm 1/64$	.XX $\pm .010$	.XXX $\pm .005$	ANGLES $\pm 0^{\circ}30'$	ESI/LAN FILES VERIFIED				
MAT'L				SEE PARTS LIST 111059-PL			SIZE A	Q330
FINISH				N/A			111059	
				SCALE: NONE		WEIGHT	N/A	REV
						SHEET 1 of 1		