


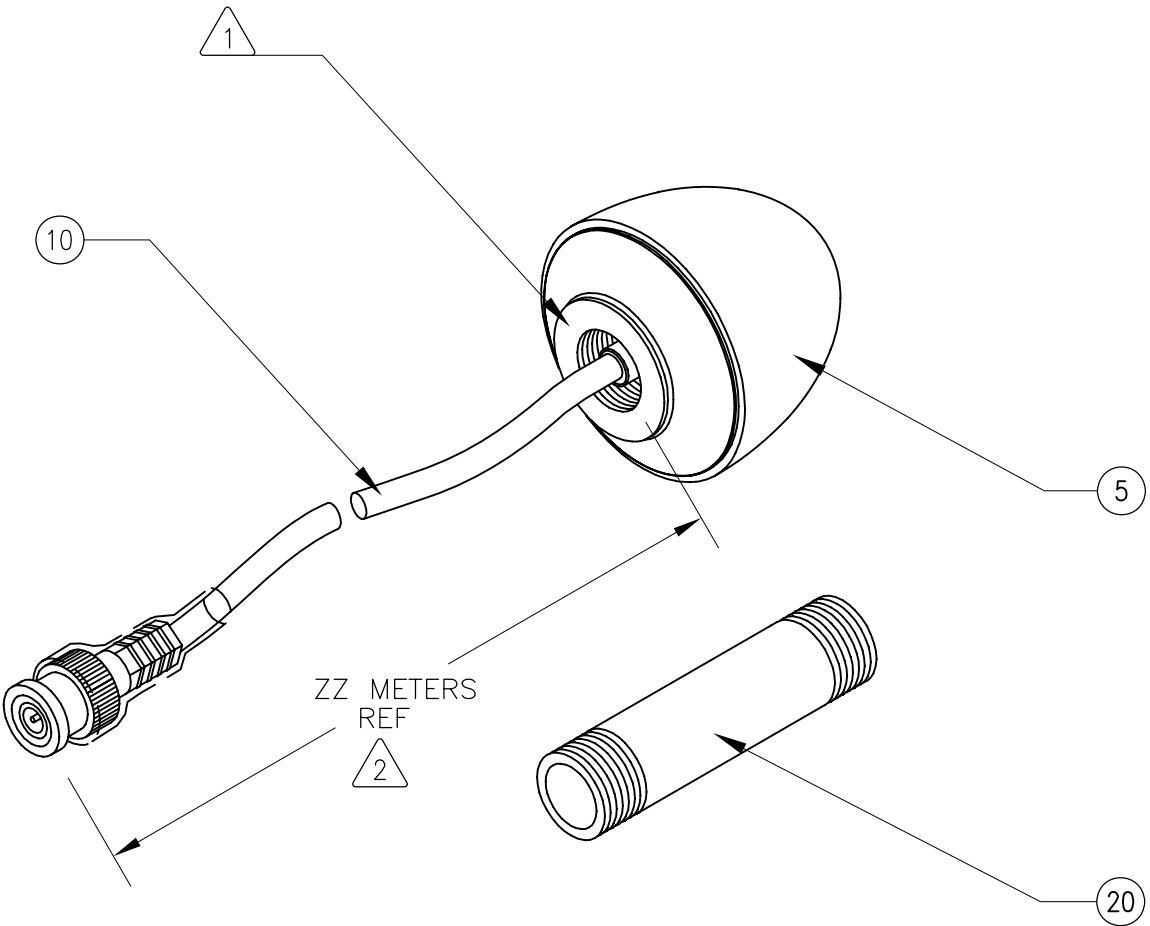

ISOMETRIC VIEW

NOTES: UNLESS OTHERWISE SPECIFIED.

- 1 INSTALL ANTENNA SUPPORT INTO GPS ANTENNA.
- 2 STANDARD LENGTH = 25 METERS, MAXIMUM LENGTH = 50 METERS

REFERENCE LIST

ITEM	PART #	QTY	DESCRIPTION	REFERENCE
--	111095	--	GPS 25M, 3 VOLT ANTENNA, Q330	
5	700438	1	ANTENNA BULLET, 3 VOLT	
10	SEE TABLE	1	ASSY., GPS, 3 VOLT, ANTENNA CABLE	
20	880215	1	ANTENNA SUPPORT	

REVISIONS

LTR	DESCRIPTION	DATE	APPROVED
A	ADDING DASH NO. FOR CABLE TYPE & LENGHT, SEE ECO 3736		

TABLE FOR 111095-YY-ZZ-PL:

YY = 01 for Plenum Cable 111096-XX-PL,
where XX specifies the cable length in Meters

YY = 02 for UV-Resistant Cable 112268-XX-PL,
where XX specifies the cable length in Meters

ZZ = Cable Length in Meters, (Where ZZ replaces XX
in the Cable P/N, 111096-XX-PL or 112268-XX-PL)

©Kinometrics Inc. 2003

PROPRIETARY NOTICE

THIS DOCUMENT, WHETHER PATENTABLE OR NON-PATENTABLE SUBJECT MATTER, EMBODIES PROPRIETARY AND CONFIDENTIAL INFORMATION AND IS THE EXCLUSIVE PROPERTY OF KINEMATRICS INC. THE RECEIPT OR POSSESSION OF THIS DOCUMENT DOES NOT CONFER, TRANSFER, OR LICENSE THE USE OF THE DESIGN OR THE TECHNICAL INFORMATION SHOWN HEREIN. IT MAY NOT BE REPRODUCED, USED OR DISCLOSED TO OTHERS FOR ANY PURPOSE EXCEPT THAT FOR WHICH IT IS LOANED, AND IT SHALL BE RETURNED UPON DEMAND.

DO NOT SCALE THIS DRAWING				CONTRACT		N/A		 KINEMATRICS, INC							
UNLESS OTHERWISE SPECIFIED DIMENSIONS ARE IN INCHES SURFACE FINISH: $\sqrt[63]{}$ BREAK SHARP EDGES .015 MAX				DRAWN BY		DJP	06-04-03	ASSY., GPS, 3 VOLT ANTENNA KIT							
				CHECKER		CY	06-05-03								
				DESIGNER		RCM	06-05-03								
TOLERANCES				PROJECT ENGINEER		TLJ	06-05-03								
FRACT $\pm 1/64$		.XX $\pm .010$	.XXX $\pm .005$	ANGLES $\pm 0^{\circ}30'$											
MAT'L SEE PARTS LIST 111095-YY-ZZ-PL								SIZE B		Q330 ROCK		111095-YY-ZZ		REV A	
FINISH N/A								SCALE: NONE		WEIGHT N/A			SHEET 1 of 1		