


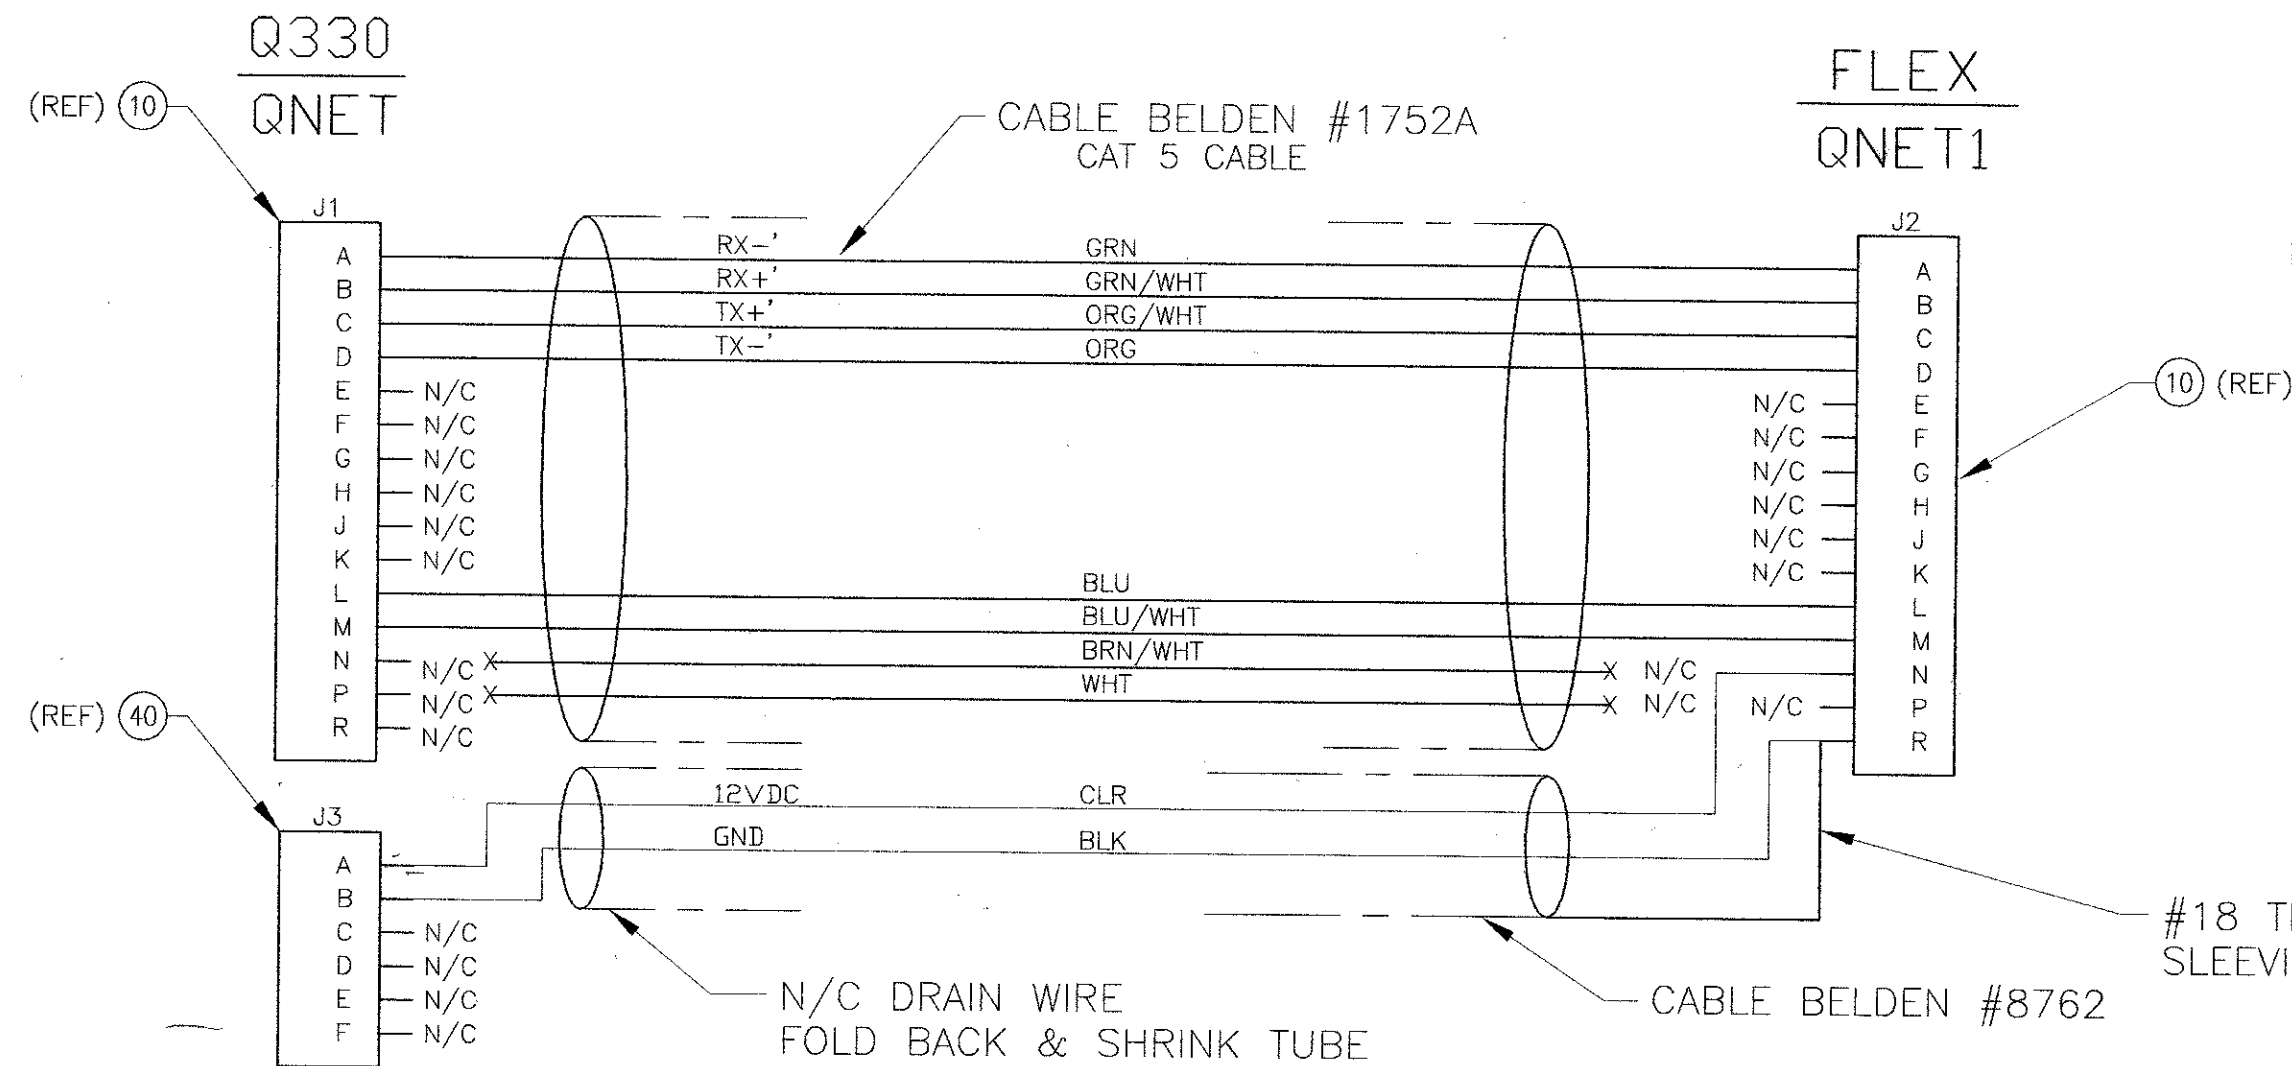

REFERENCE LIST				
ITEM	PART #	QTY	DESCRIPTION	REFERENCE
	111105	1	ASSY., CABLE, QNET, Q330 TO KMI FLEX	
10	851734	2	CONNECTOR, 15 PIN, CABLE MOUNT	
20	840985	3.0'	CABLE, 4 TWISTED PAIRS, CAT 5E, STRAINEDED	
30	840107	3.0'	BELDEN CABLE #8762, 20 AWG	
40	851876	1	RECEPTACLE, INLINE 6 SOC.	

REVISIONS			
LTR	DESCRIPTION	DATE	APPROVED
A	TITLE CHANGED FROM BALER TO FLEX. SEE ECO No. 2817	10/28/12	DP

1 2 UNUSED PAIRS, CUT UNEVEN LENGTH, SHRINK TUBE ENDS, FOLD OVER AND TIE W/LACING CORD TO OUTER JACKET.

DO NOT SCALE THIS DRAWING		CONTRACT	N/A	
UNLESS OTHERWISE SPECIFIED DIMENSIONS ARE IN INCHES		DRAWN BY	DJP	03/05/02
SURFACE FINISH: .015 MAX		CHECKER	C.Y.	03-06-02
BREAK SHARP EDGES .015 MAX		DESIGNER	N/A	N/A
TOLERANCES		PROJECT ENGINEER	TLJ	03-06-02
FRACT	.XX	.XXX	ANGLES	
±1/64	±.010	±.005	±0°30'	
MATERIAL		SEE PARTS LIST 111105-PL		
FINISH		N/A		
SIZE		C	Q330 FLEX	111105
SCALE: NONE		WEIGHT	N/A	REV A
		SHEET 1 of 1		

PROPRIETARY NOTICE
THIS DOCUMENT, WHETHER PATENTABLE OR NON-PATENTABLE SUBJECT MATTER, EMBODIES PROPRIETARY AND CONFIDENTIAL INFORMATION AND IS THE EXCLUSIVE PROPERTY OF KINEMATRICS INC. THE RECEIPT OR POSSESSION OF THIS DOCUMENT DOES NOT CONFER, TRANSFER, OR LICENSE THE USE OF THE DESIGN OR THE TECHNICAL INFORMATION SHOWN HEREIN. IT MAY NOT BE REPRODUCED, USED OR DISCLOSED TO OTHERS FOR ANY PURPOSE EXCEPT THAT FOR WHICH IT IS LOANED, AND IT SHALL BE RETURNED UPON DEMAND.

111105