


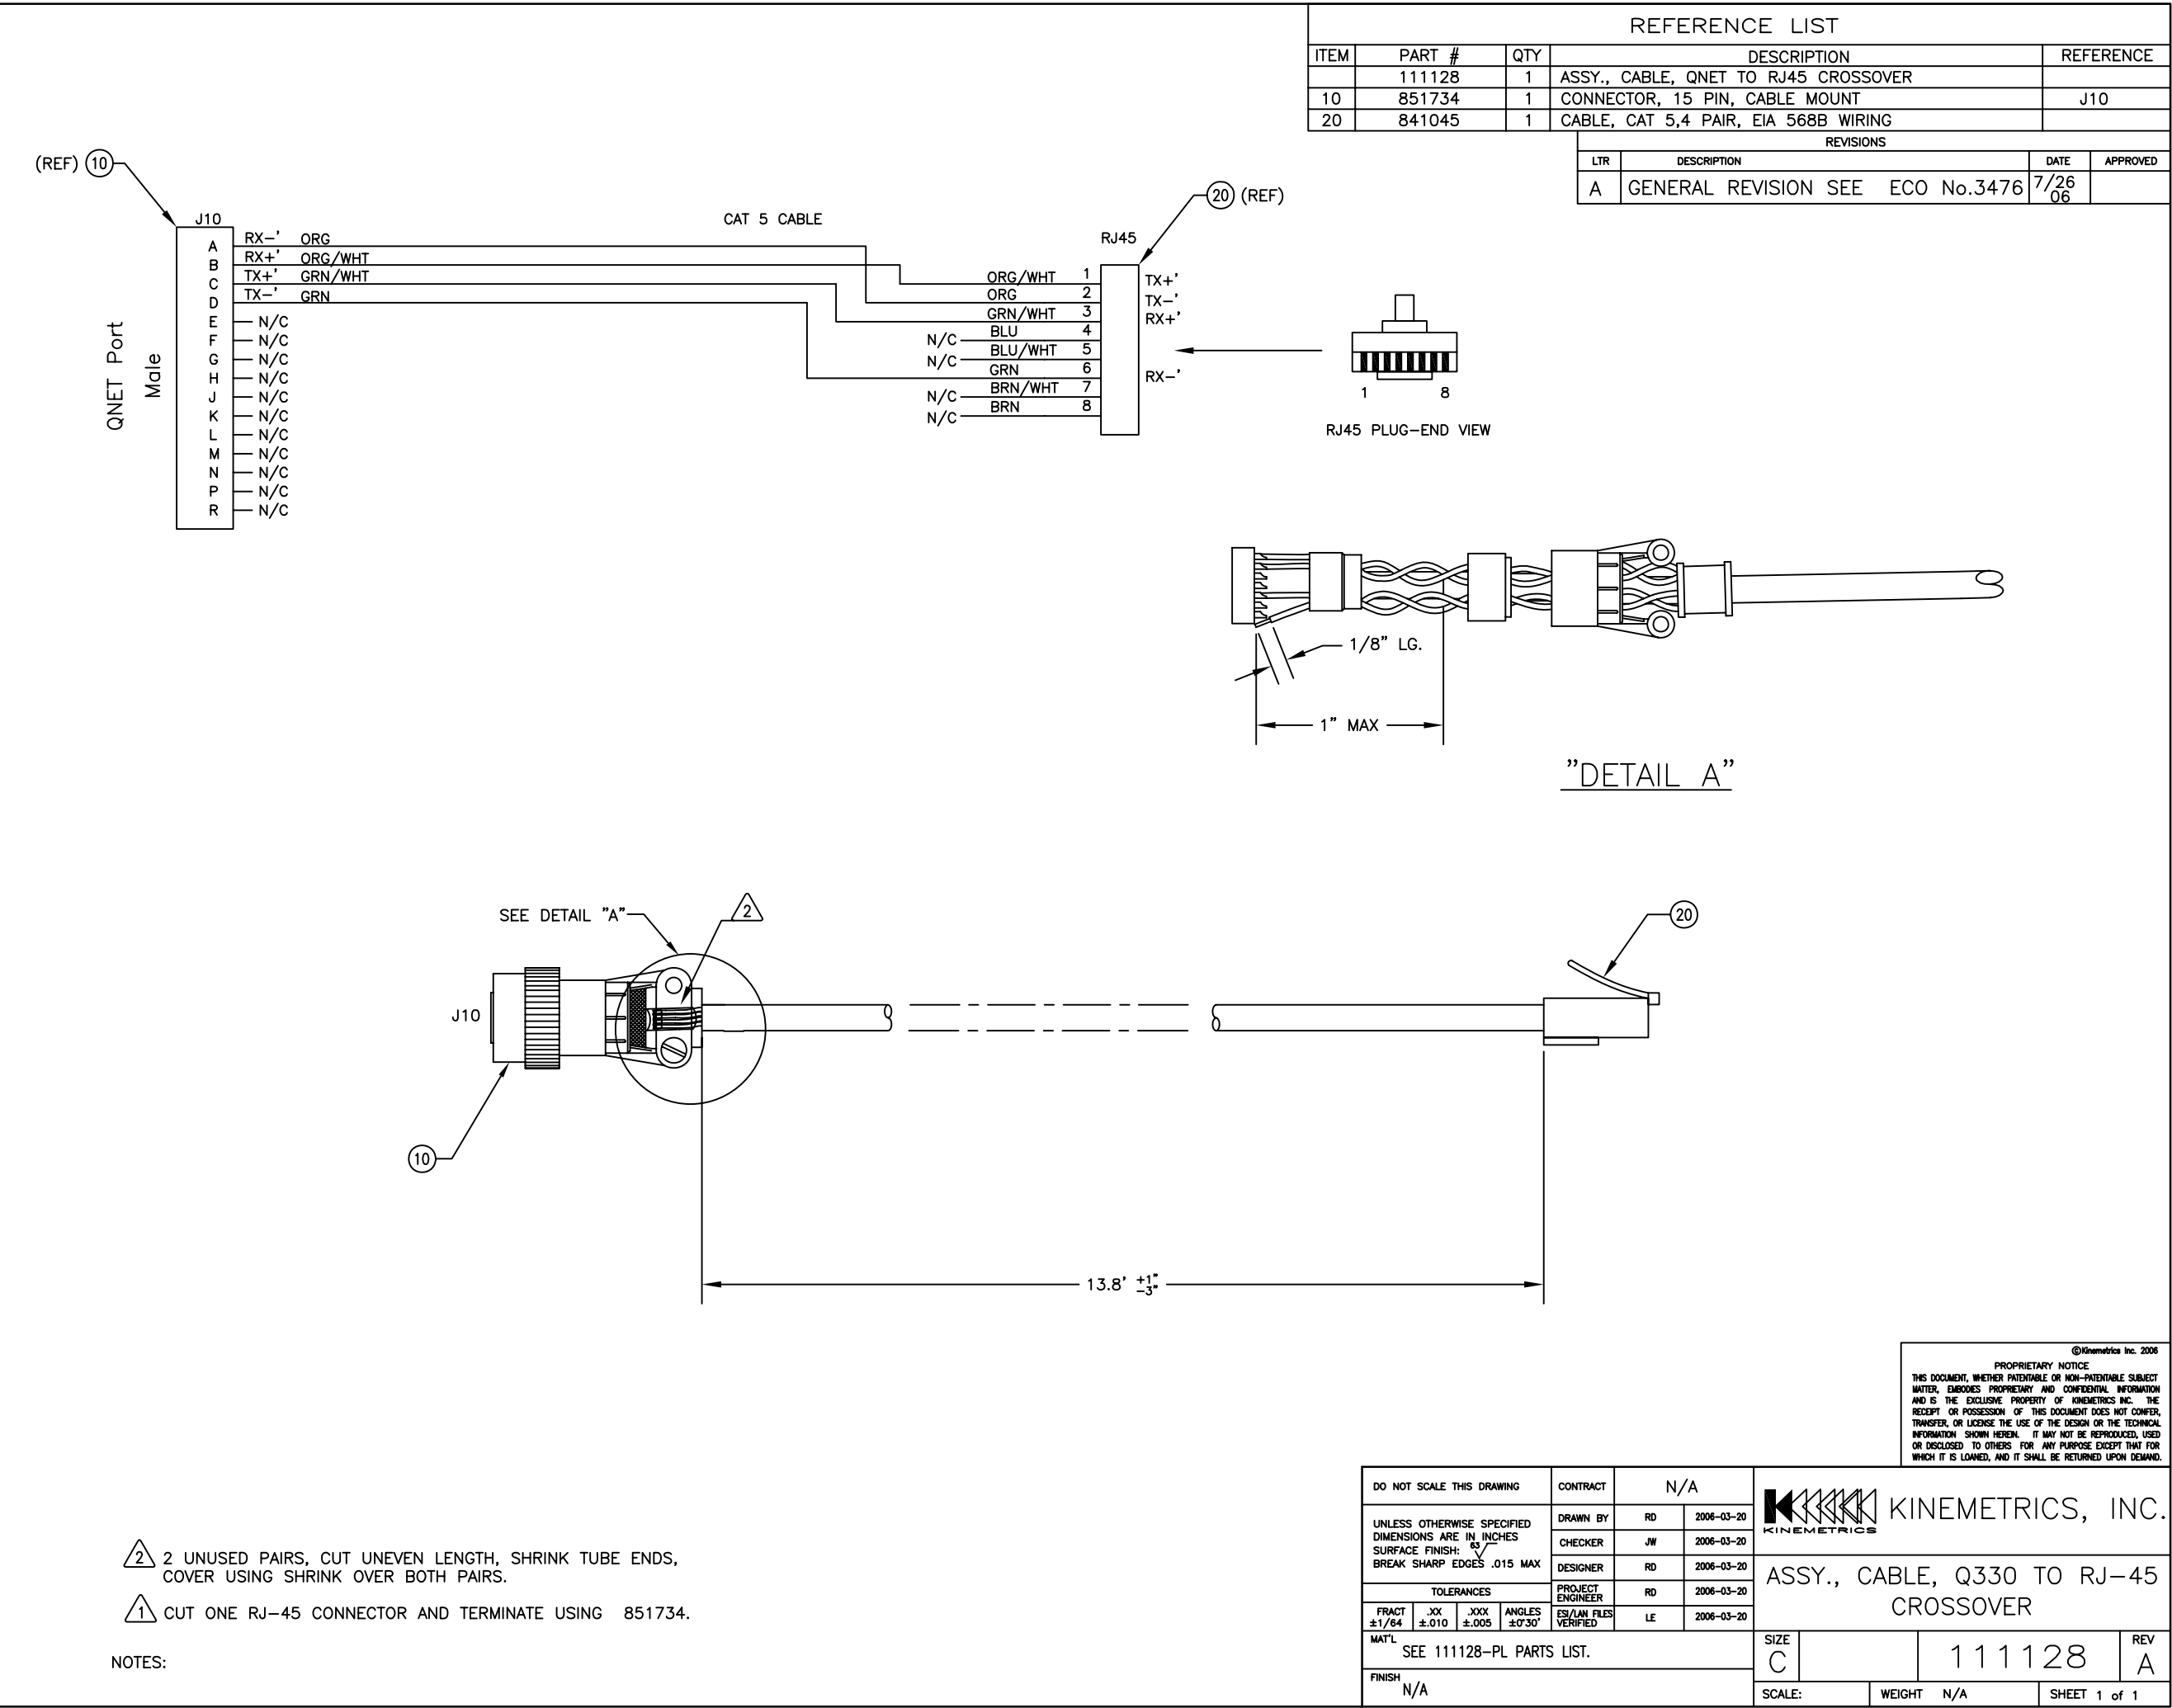

REFERENCE LIST

ITEM	PART #	QTY	DESCRIPTION	REFERENCE
	111128	1	ASSY., CABLE, QNET TO RJ45 CROSSOVER	
10	851734	1	CONNECTOR, 15 PIN, CABLE MOUNT	J10
20	841045	1	CABLE, CAT 5,4 PAIR, EIA 568B WIRING	

REVISIONS

LTR	DESCRIPTION	DATE	APPROVED
A	GENERAL REVISION SEE ECO No.3476	7/26/06	

2 2 UNUSED PAIRS, CUT UNEVEN LENGTH, SHRINK TUBE ENDS, COVER USING SHRINK OVER BOTH PAIRS.

1 CUT ONE RJ-45 CONNECTOR AND TERMINATE USING 851734.

NOTES:

DO NOT SCALE THIS DRAWING

UNLESS OTHERWISE SPECIFIED DIMENSIONS ARE IN INCHES

SURFACE FINISH: $\sqrt{63}$

BREAK SHARP EDGES .015 MAX

TOLERANCES

FRACT	.XX	.XXX	ANGLES
$\pm 1/64$	$\pm .010$	$\pm .005$	$\pm 0'30"$

MAT'L

SEE 111128-PL PARTS LIST.

FINISH

N/A

CONTRACT

N/A

DRAWN BY

RD

2006-03-20

CHECKER

JW

2006-03-20

DESIGNER

RD

2006-03-20

PROJECT ENGINEER

RD

2006-03-20

ES/LAN FILES VERIFIED

LE

2006-03-20

KINEMATRICS, INC.

ASSY., CABLE, Q330 TO RJ-45 CROSSOVER

SIZE

C

111128

REV

A

SCALE:

WEIGHT

N/A

SHEET 1 of 1

PROPRIETARY NOTICE

THIS DOCUMENT, WHETHER PATENTABLE OR NON-PATENTABLE SUBJECT MATTER, EMBODIES PROPRIETARY AND CONFIDENTIAL INFORMATION AND IS THE EXCLUSIVE PROPERTY OF KINEMATRICS INC. THE RECEIPT OR POSSESSION OF THIS DOCUMENT DOES NOT CONFER, TRANSFER, OR LICENSE THE USE OF THE DESIGN OR THE TECHNICAL INFORMATION SHOWN HEREIN. IT MAY NOT BE REPRODUCED, USED OR DISCLOSED TO OTHERS FOR ANY PURPOSE EXCEPT THAT FOR WHICH IT IS LOANED, AND IT SHALL BE RETURNED UPON DEMAND.