


PROPRIETARY NOTICE


THIS DOCUMENT, WHETHER PATENTABLE OR NON-PATENTABLE SUBJECT MATTER, EMBODIES PROPRIETARY AND CONFIDENTIAL INFORMATION AND IS THE EXCLUSIVE PROPERTY OF KINOMETRICS INC. THE RECEIPT OR POSSESSION OF THIS DOCUMENT DOES NOT CONFER, TRANSFER, OR LICENSE THE USE OF THE DESIGN OR THE TECHNICAL INFORMATION SHOWN HEREIN. IT MAY NOT BE REPRODUCED, USED OR DISCLOSED TO OTHERS FOR ANY PURPOSE EXCEPT THAT FOR WHICH IT IS LOANED, AND IT SHALL BE RETURNED UPON DEMAND.

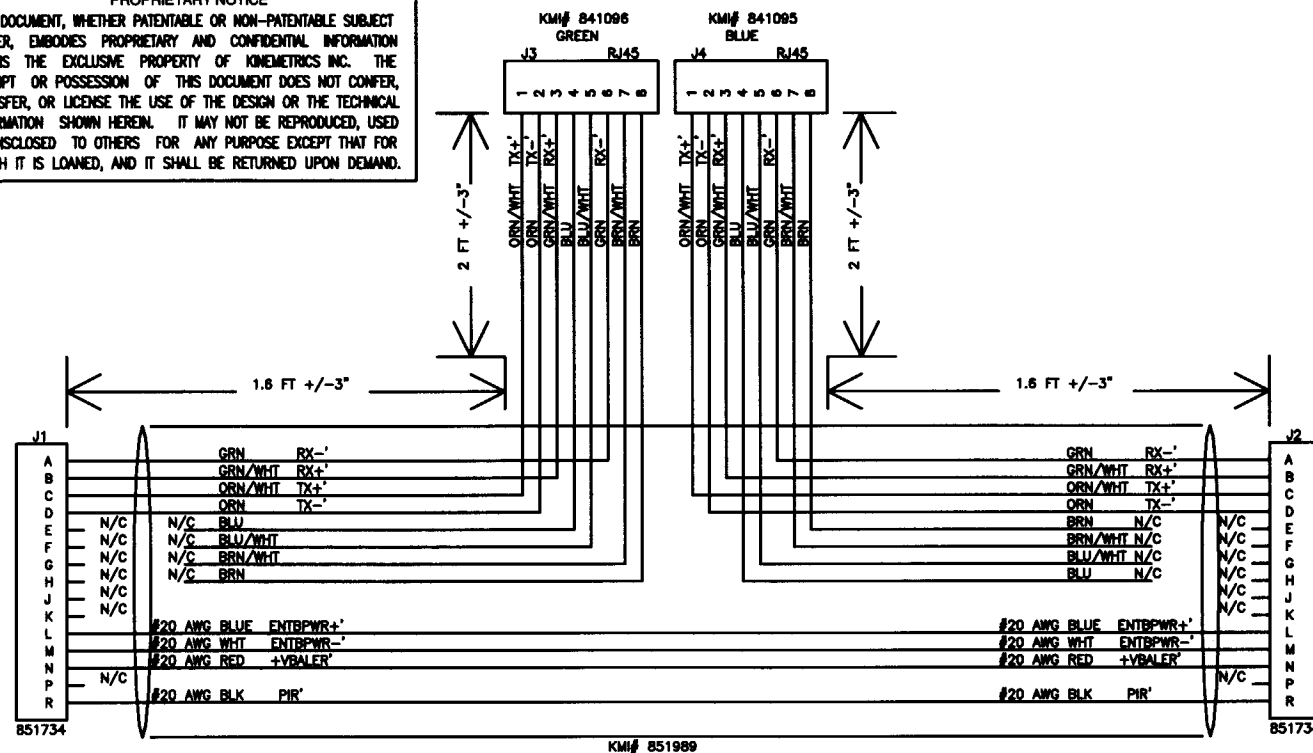


ITEM	PART#	QTY	DESCRIPTION	REFERENCE
0	111400	0.0	ASSY., CABLE, QNET-QNET 80 BRKOUT, Q330	
5	304824	0.0	ASSY., INSTRUCTION, Q330, EXTERNAL CABLES	
10	851734	2.0	CONN., 15 PIN, CABLE MOUNT	J1, J2
20	841095	0.5	CABLE, ENHANCED CAT 5, 4 PAIR, BLUE, 7'	J4
30	841096	0.5	CABLE, ENHANCED CAT 5, 4 PAIR, GREEN, 7'	J3
40	840596	3.3	WIRE, BLUE 20 AWG	
50	840546	3.3	WIRE, WHITE 20 AWG*	
60	840592	3.3	WIRE, RED 20 AWG*	
70	840590	3.3	WIRE, BLACK 20 AWG*	
80	851989	3.3	SLEEVING, NON-FRAY, EXPANDABLE BRAID 1/2	
90	851118	4"	TUBING, THERMOFIT 3/4" DIA (4' LG.)*	
100	851996	1"	SHRINK TUBING, 3/4", BLUE, 6" LG.	
110	851997	1"	SHRINK TUBING, 3/4", GREEN, 6" LG.	
120	850110	1.0	CABLE TIE*	
130	850837	8.0	SHRINK TUBING, 1/16" DIA, 1/2" LG.	

REVISIONS

LTR	DESCRIPTION	DATE	APPROVED
-----	-------------	------	----------

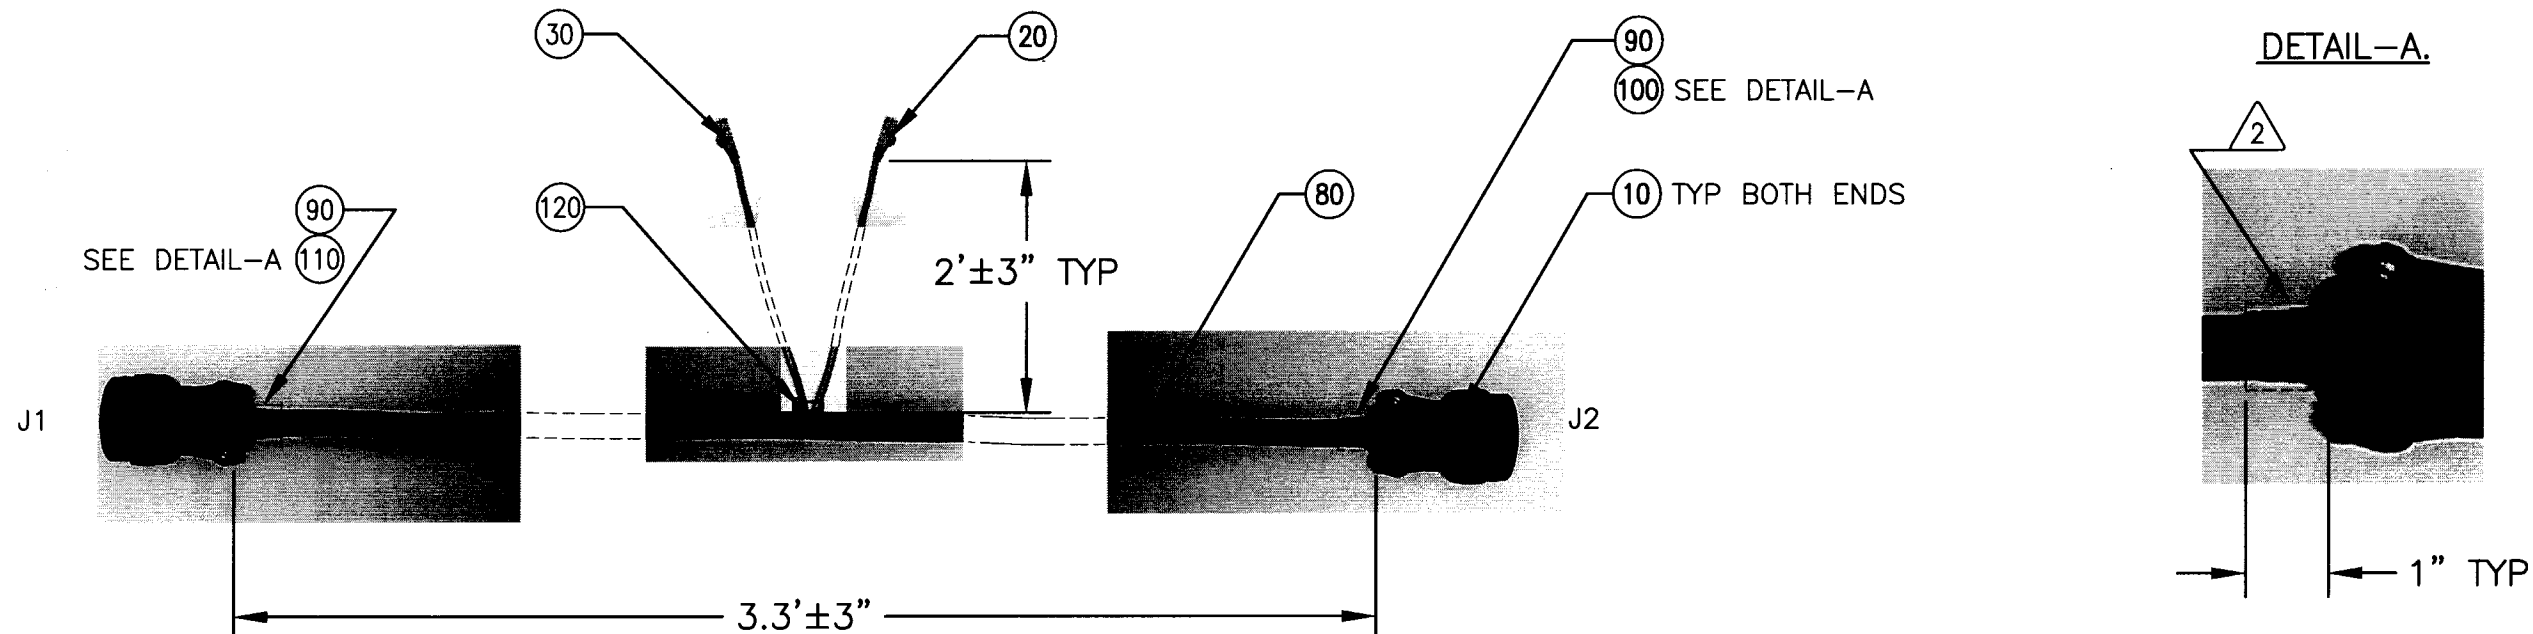

DETAIL-A.

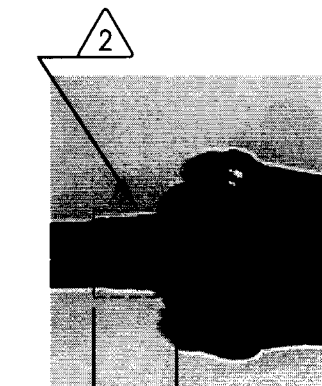

1" TYP

1. REFER TO 304824 FOR ASSEMBLY INSTRUCTIONS.

2. APPLY COLOR SHRINK TUBING OVER BLACK SHRINK TUBING.

DO NOT SCALE THIS DRAWING				CONTRACT		N/A		 KINEMATRICS, INC.			
UNLESS OTHERWISE SPECIFIED DIMENSIONS ARE IN INCHES SURFACE FINISH: $\sqrt{63}$ BREAK SHARP EDGES .015 MAX				DRAWN BY		DJP	01-21-03	ASSY.,CABLE,QNET-QNET-80 BREAKOUT, Q330			
				CHECKER		ay	2/6/03				
TOLERANCES				DESIGNER		busa	—	SIZE B			
FRACT $\pm 1/64$	.XX $\pm .010$	.XXX $\pm .005$	ANGLES $\pm 0^{\circ}30'$	PROJECT ENGINEER		SSJ	2/6/03				
MAT'L								111400		REV	
FINISH								N/A		SCALE: NONE	
								WEIGHT		N/A	
										SHEET 1 of 1	