


Power Sphere

Computer Sphere

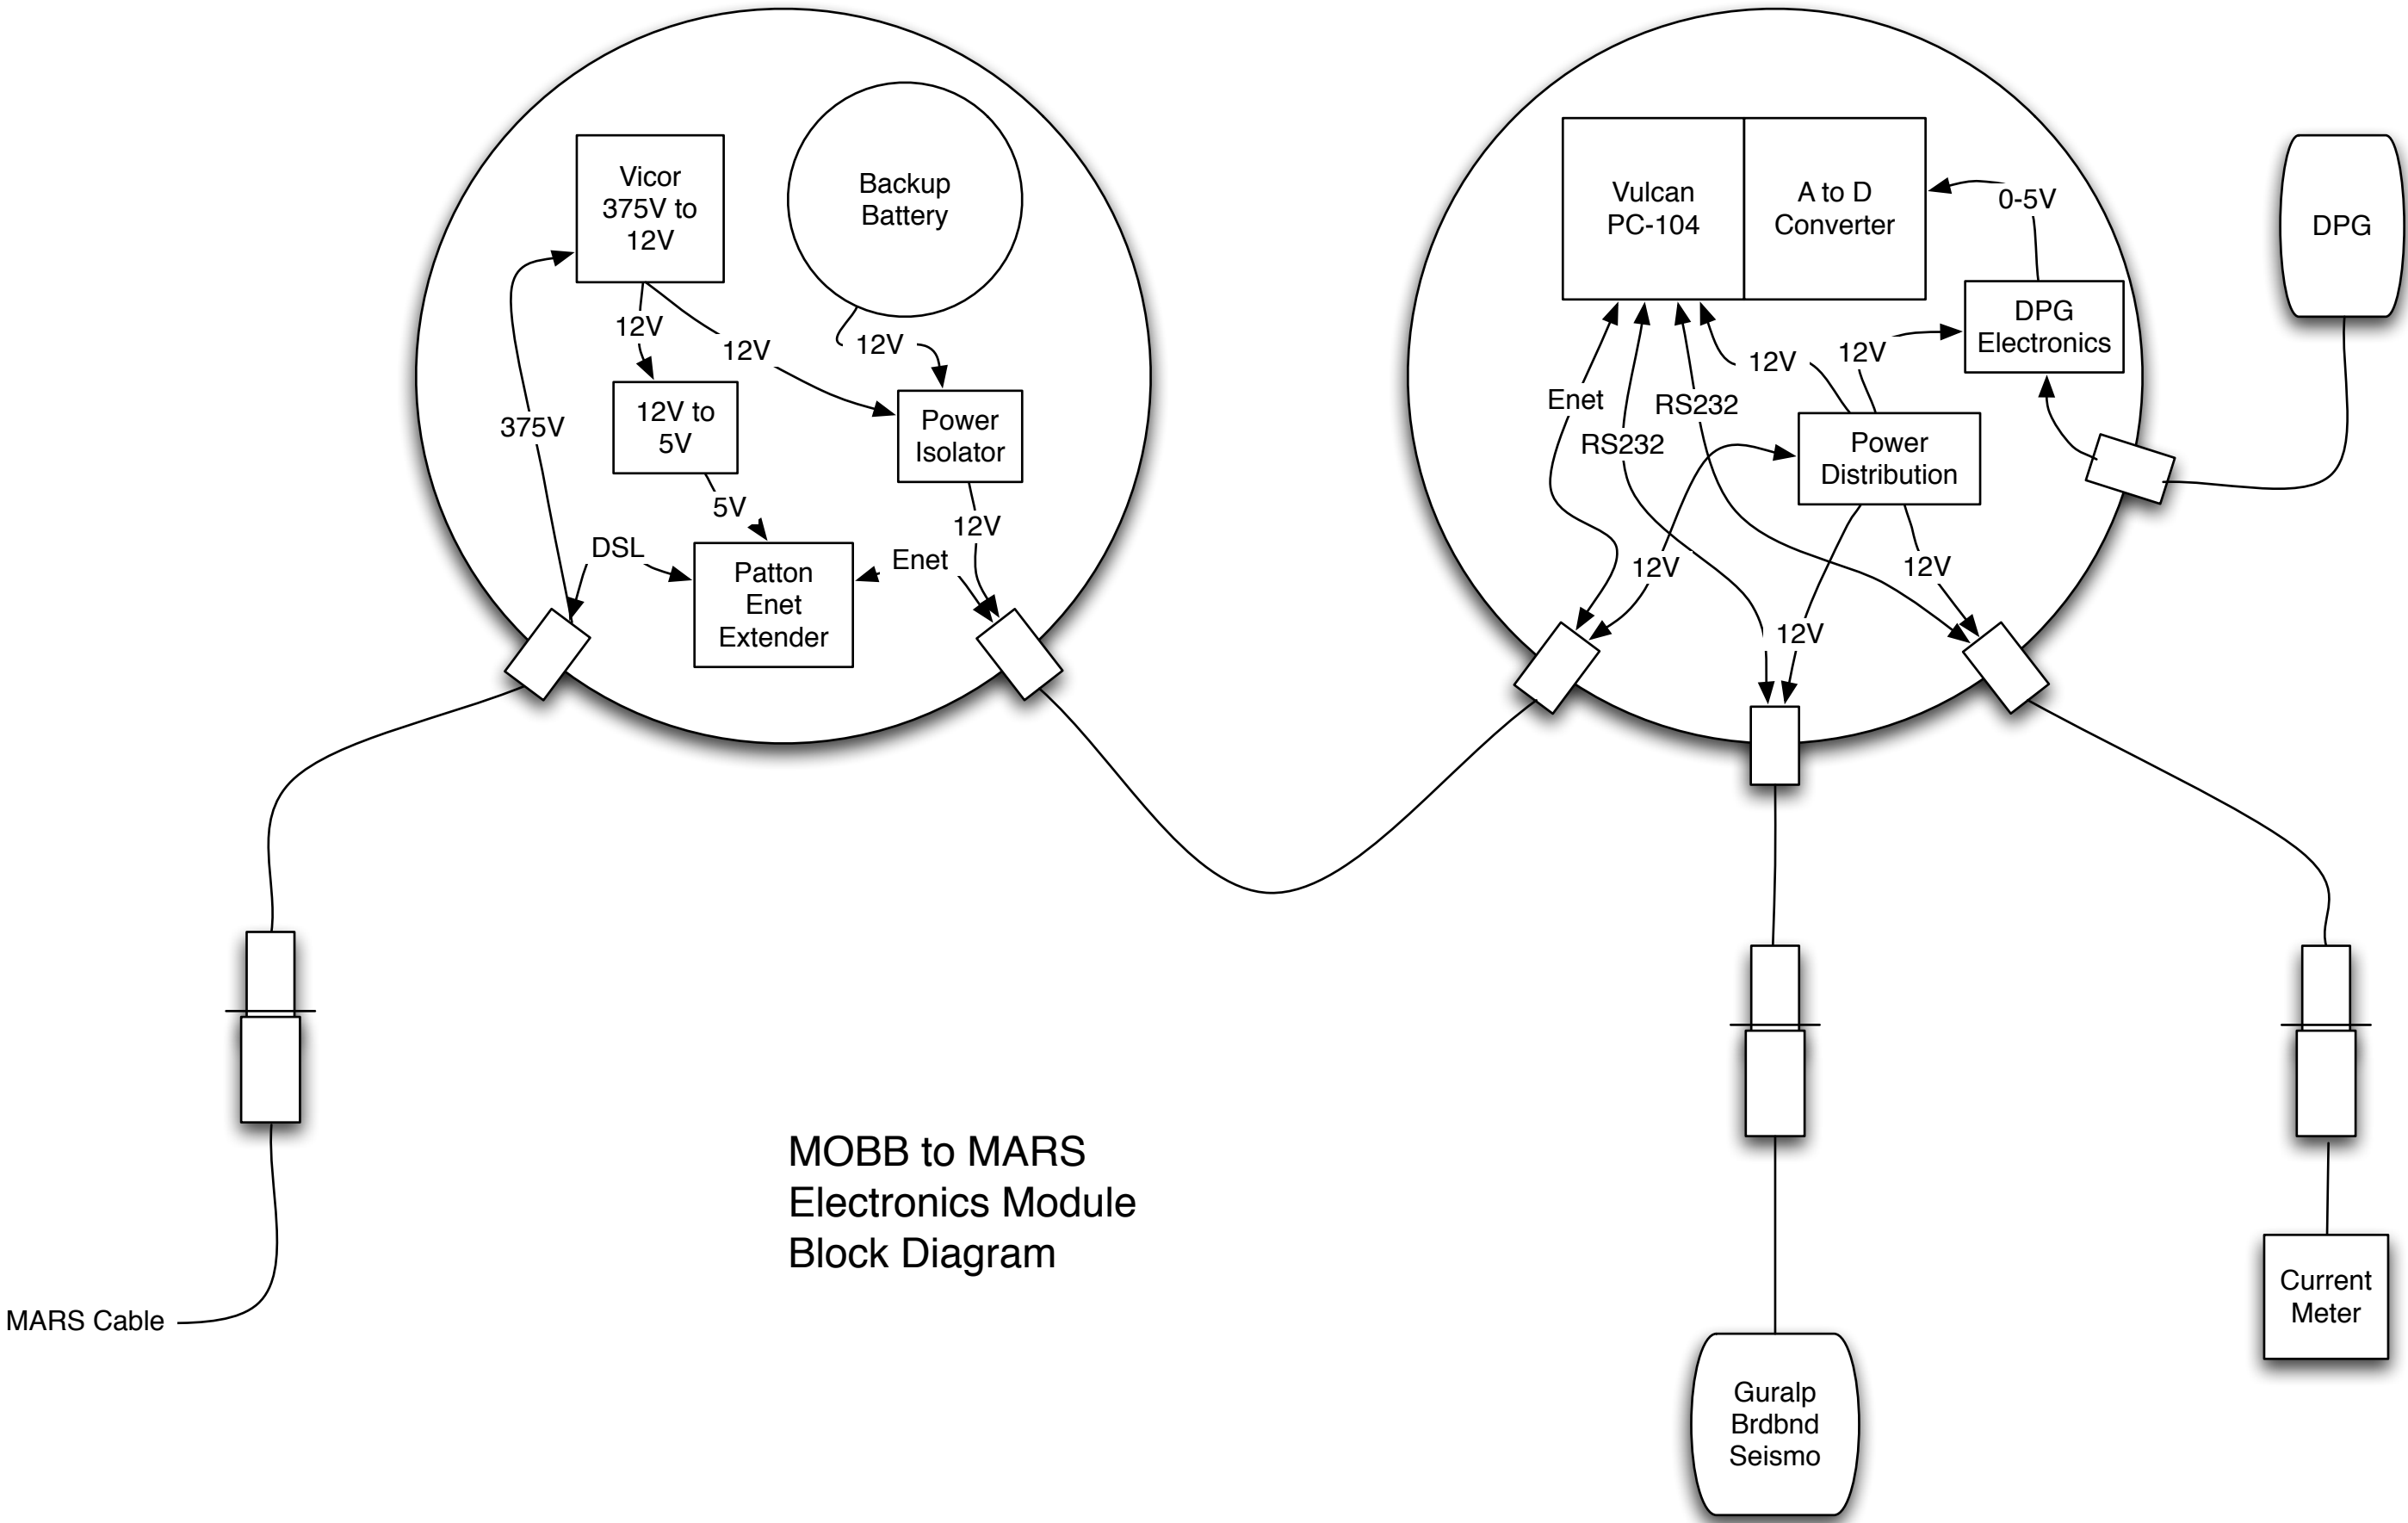

MOBB to MARS
Electronics Module
Block Diagram