


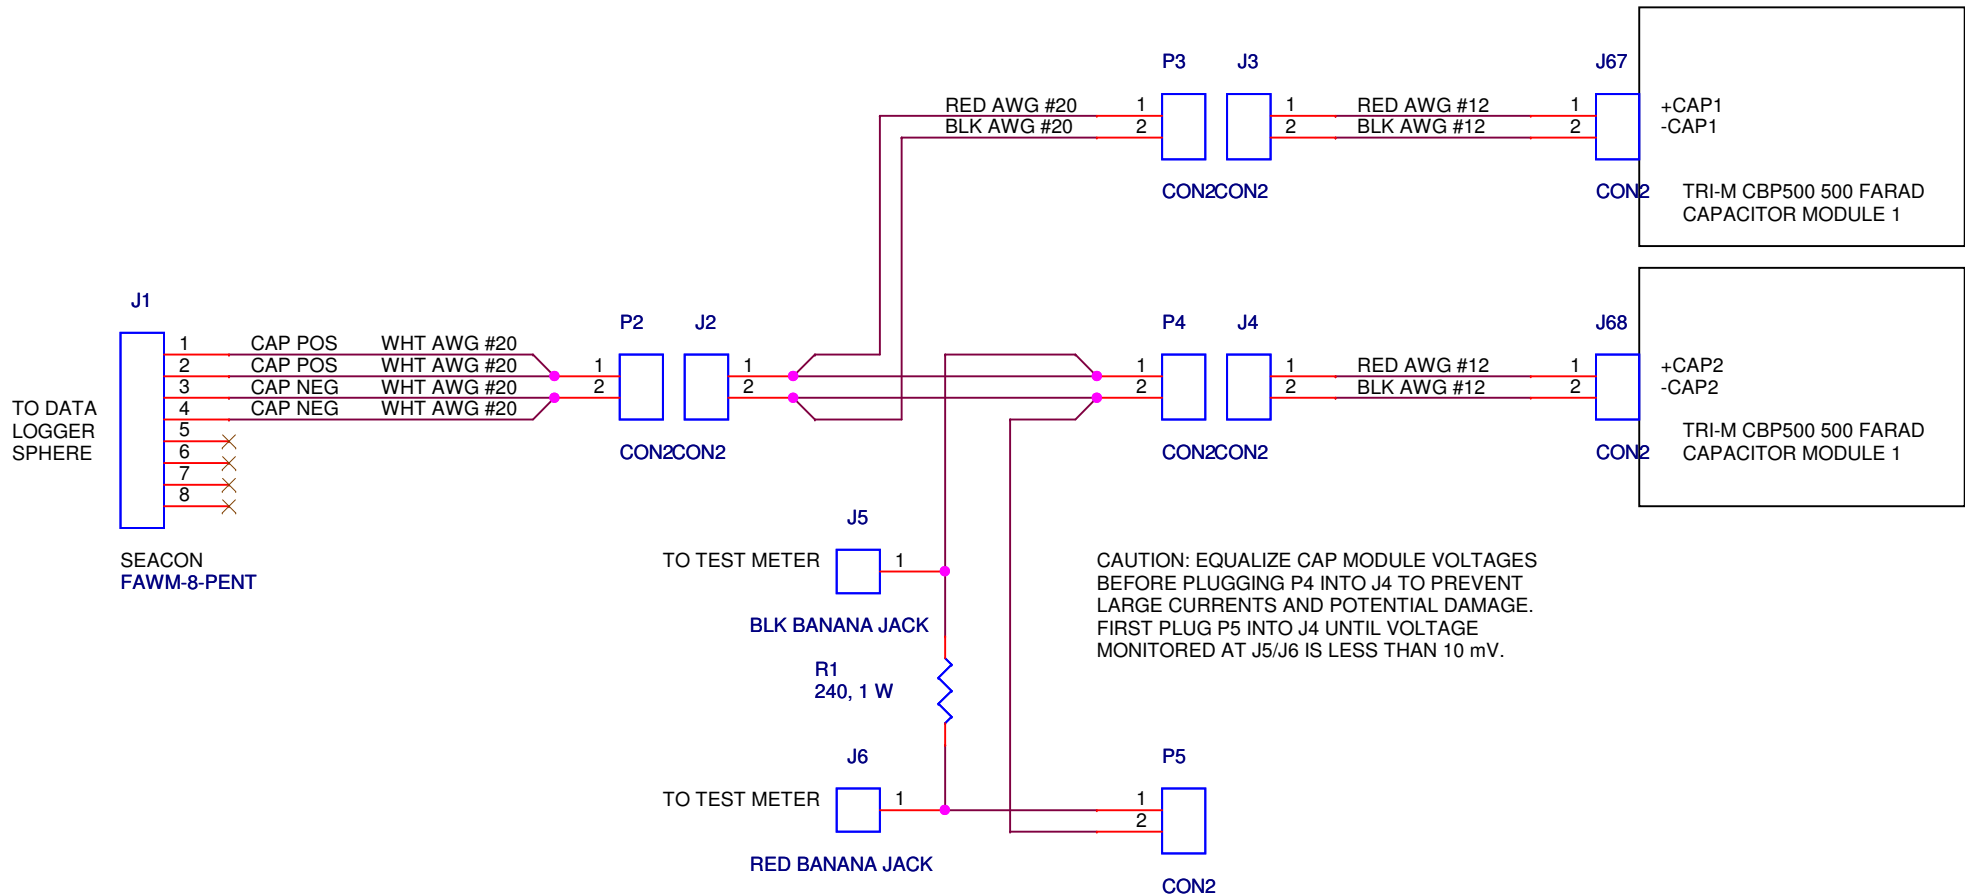

Title		
MOBB to MARS: Backup Power Sphere		
Size	Document Number	Rev
A	<Doc>	1.0.0
Date:	Monday, February 01, 2010	Sheet 1 of 1