


REMOVE JUMPER TO LIMIT CURRENT DURING TESTING
INSTALL JUMPER DURING NORMAL OPERATION ON LONG CABLE

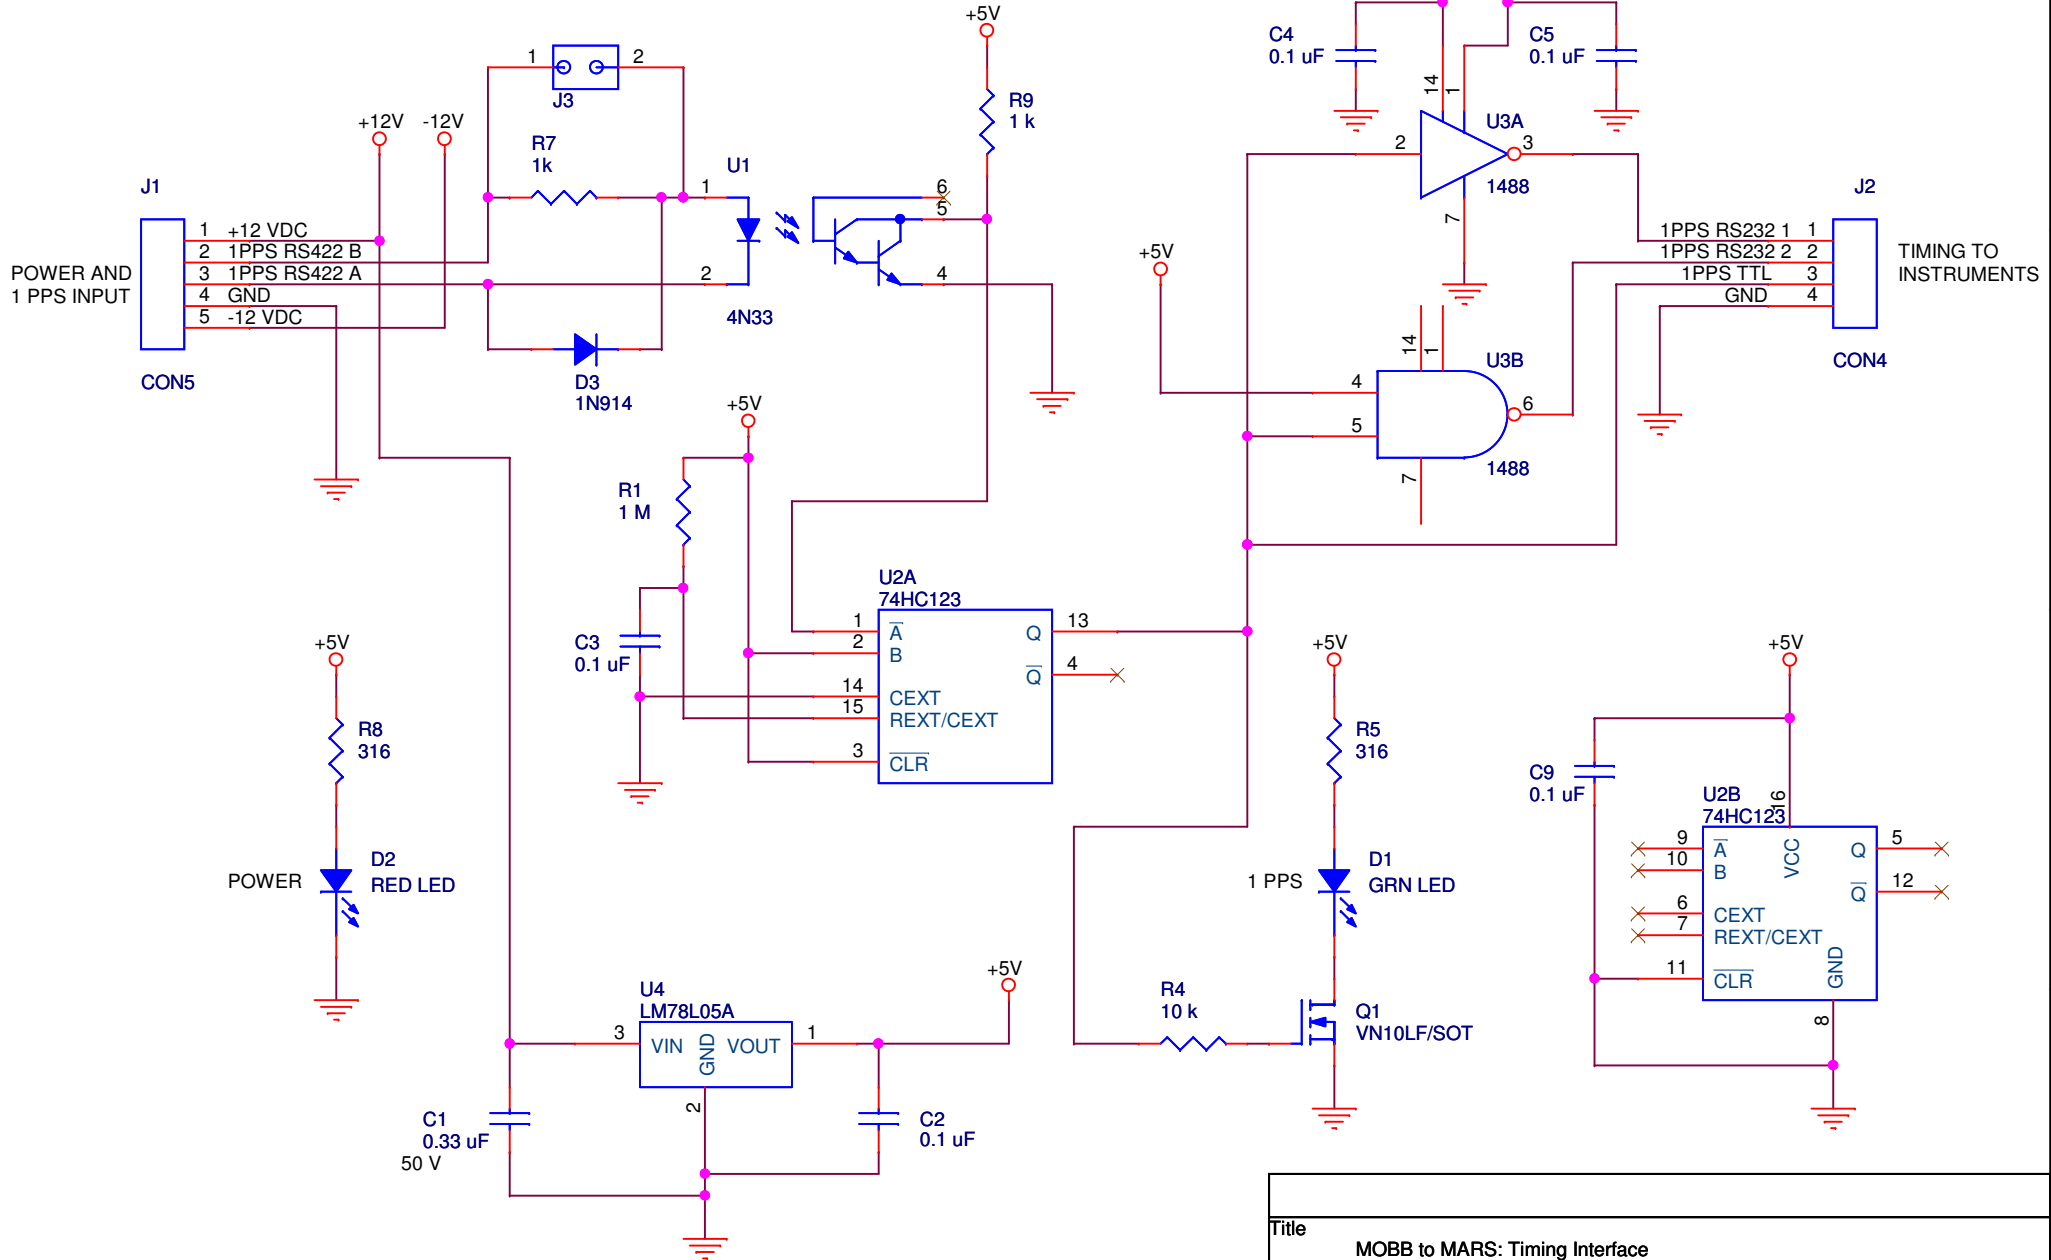

Title		
MOBB to MARS: Timing Interface		
Size	Document Number	Rev
A	<Doc>	3.0.0
Date:	Monday, February 01, 2010	Sheet 1 of 1