



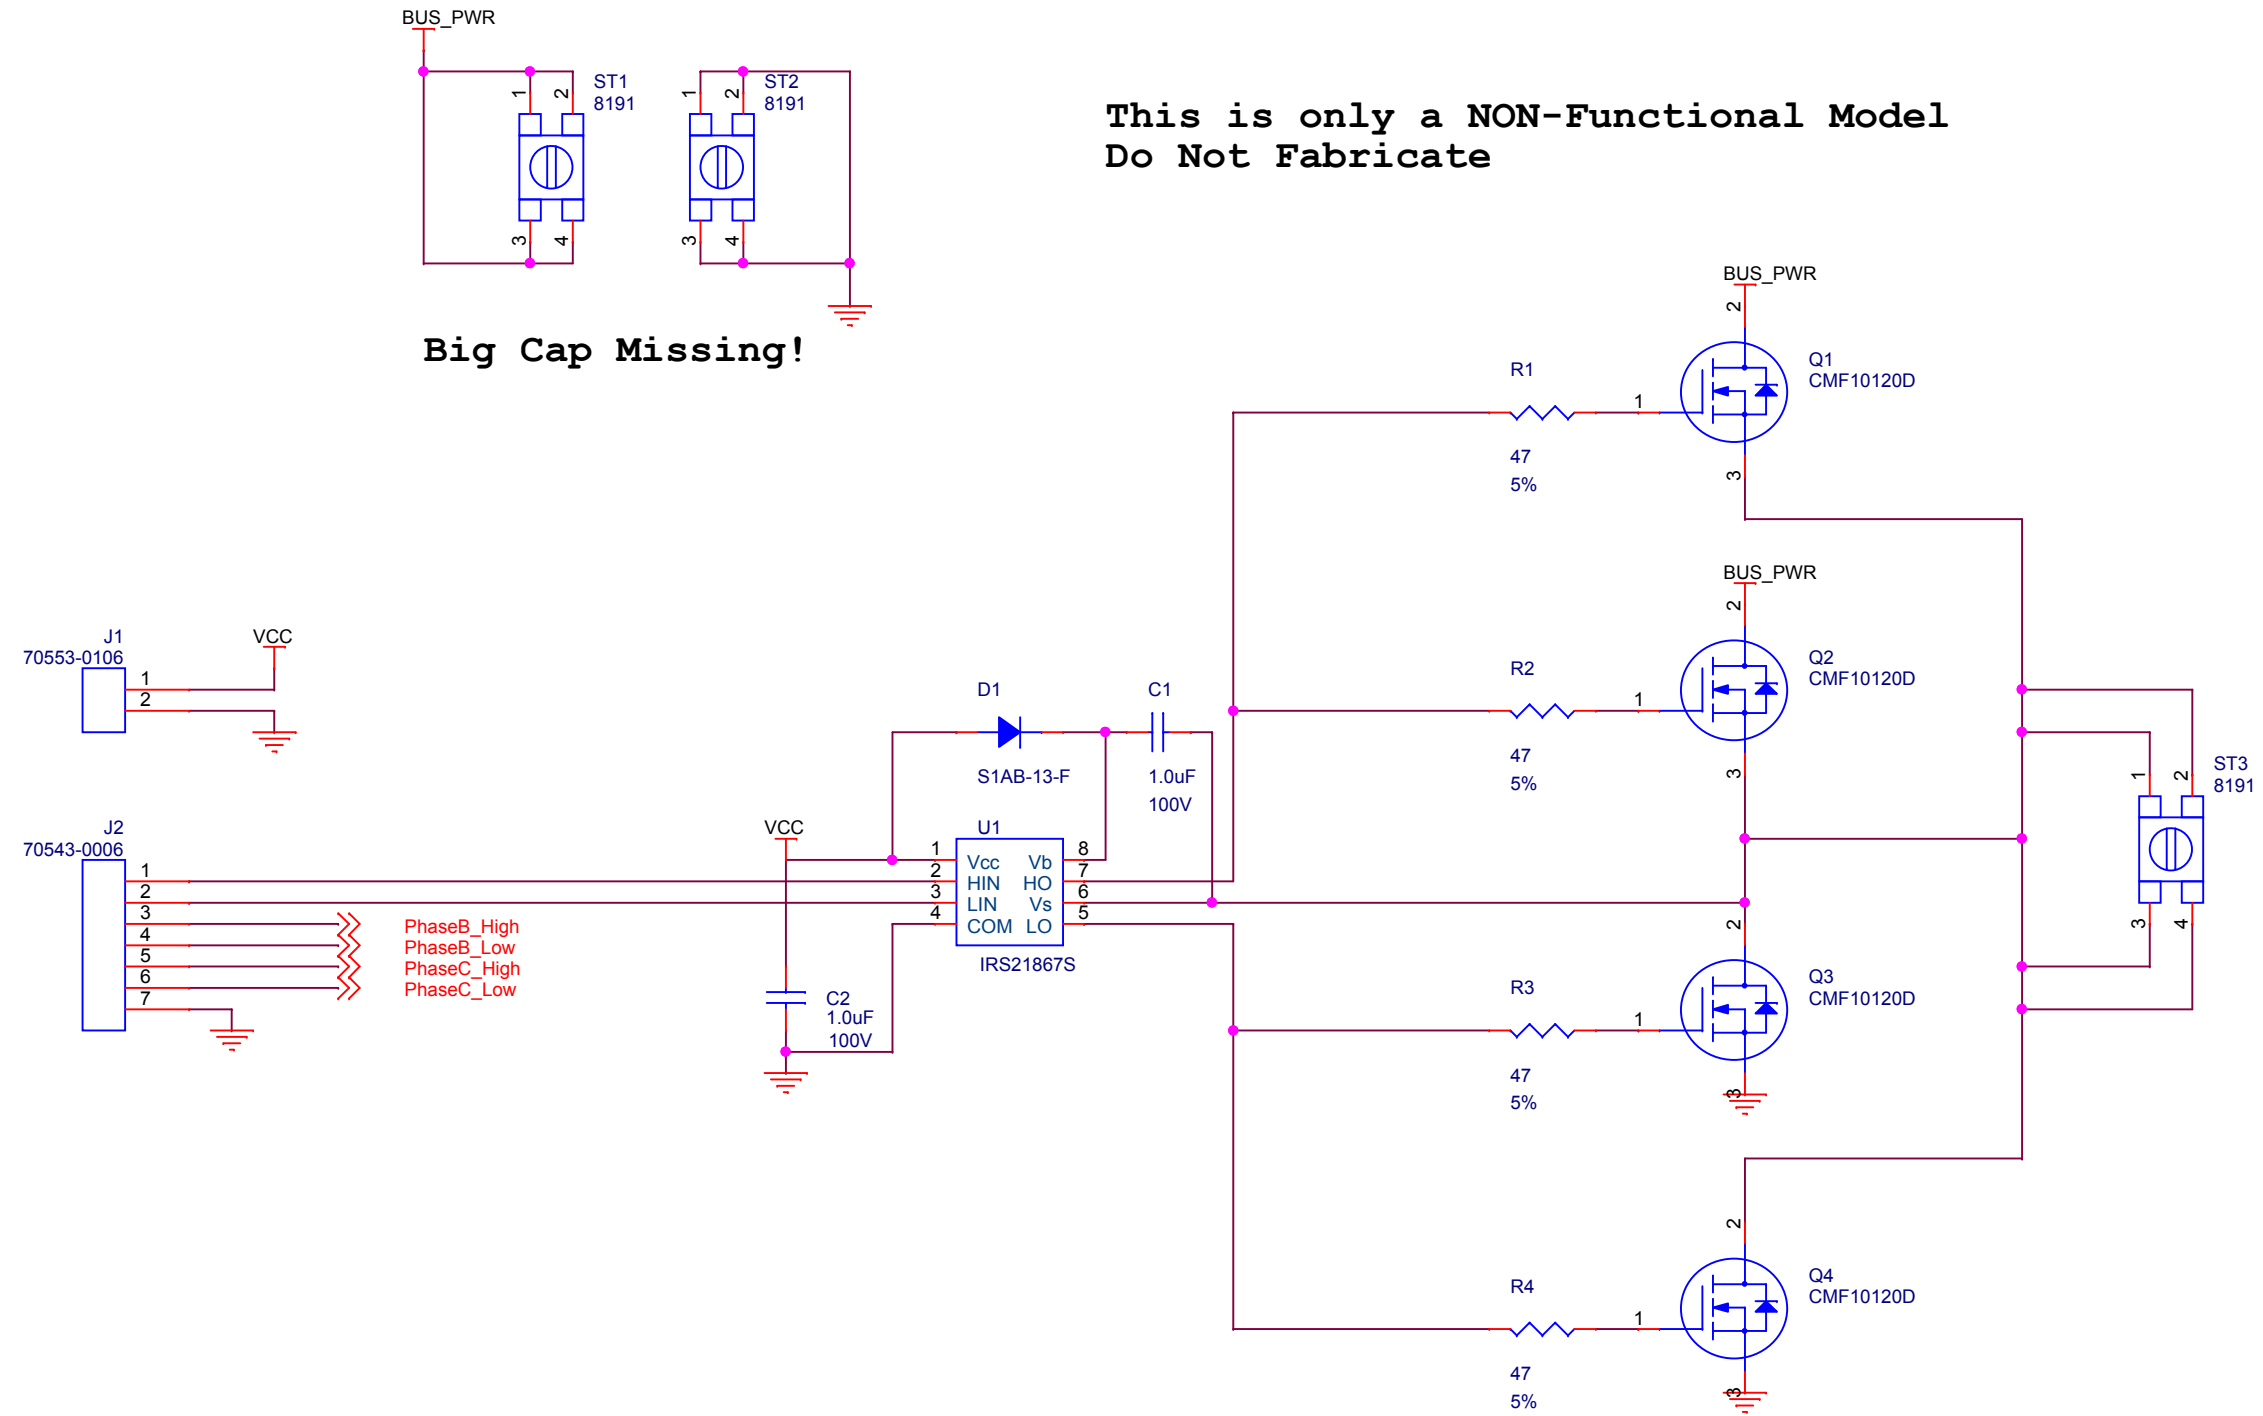

**This is only a NON-Functional Model
Do Not Fabricate**



MONTEREY BAY AQUARIUM RESEARCH INSTITUTE
7700 SANDHOLDT ROAD
MOSS LANDING, CA 95039
(831) 775-1700 www.mbari.org

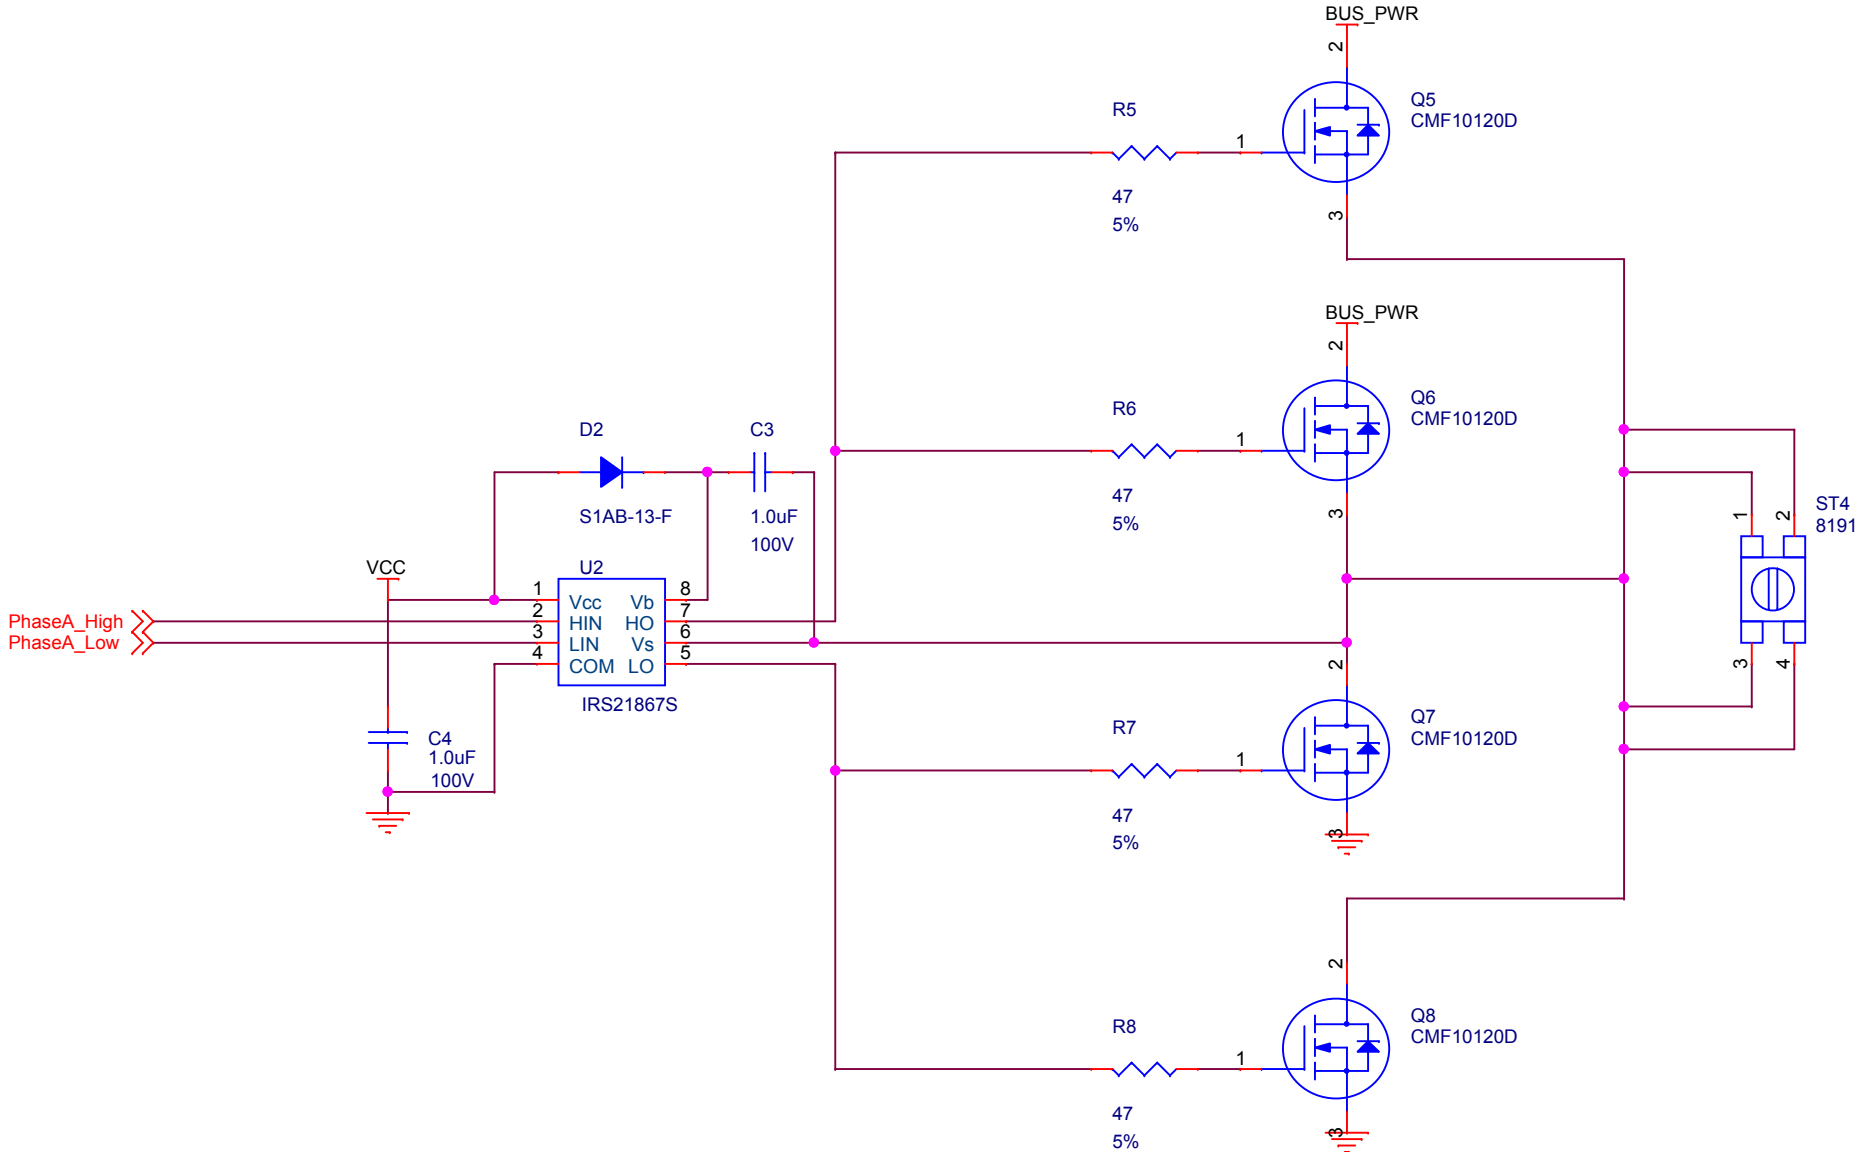

Title <Title>			/		Number <Doc>	
Size B	Engineer <Engineer>		Layout <Layout Eng.>		Filename <Filename>	
	Date: Thursday, November 06, 2014		Sheet 2 of 3		Rev <RevC>	

This is only a NON-Functional Model
Do Not Fabricate

